
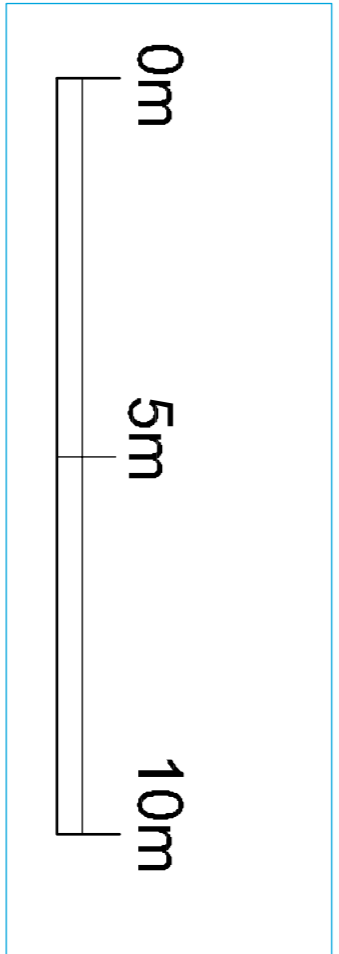


Revision	Date	By	Chkd	No

FLOOR AREAS			
UNIT	m <sup>2</sup>	sq ft	
7	183.4	1979	
8	91.4	984	
9	183.7	1977	
10	62.8	676	
11	145.4	1565	
12	75.5	813	
13	105.5	1135	
14	178.0	1916	

Total to units 7 - 14 = 1025.7 m<sup>2</sup>  
 Overall units 1 - 14 = 1604.3 m<sup>2</sup>

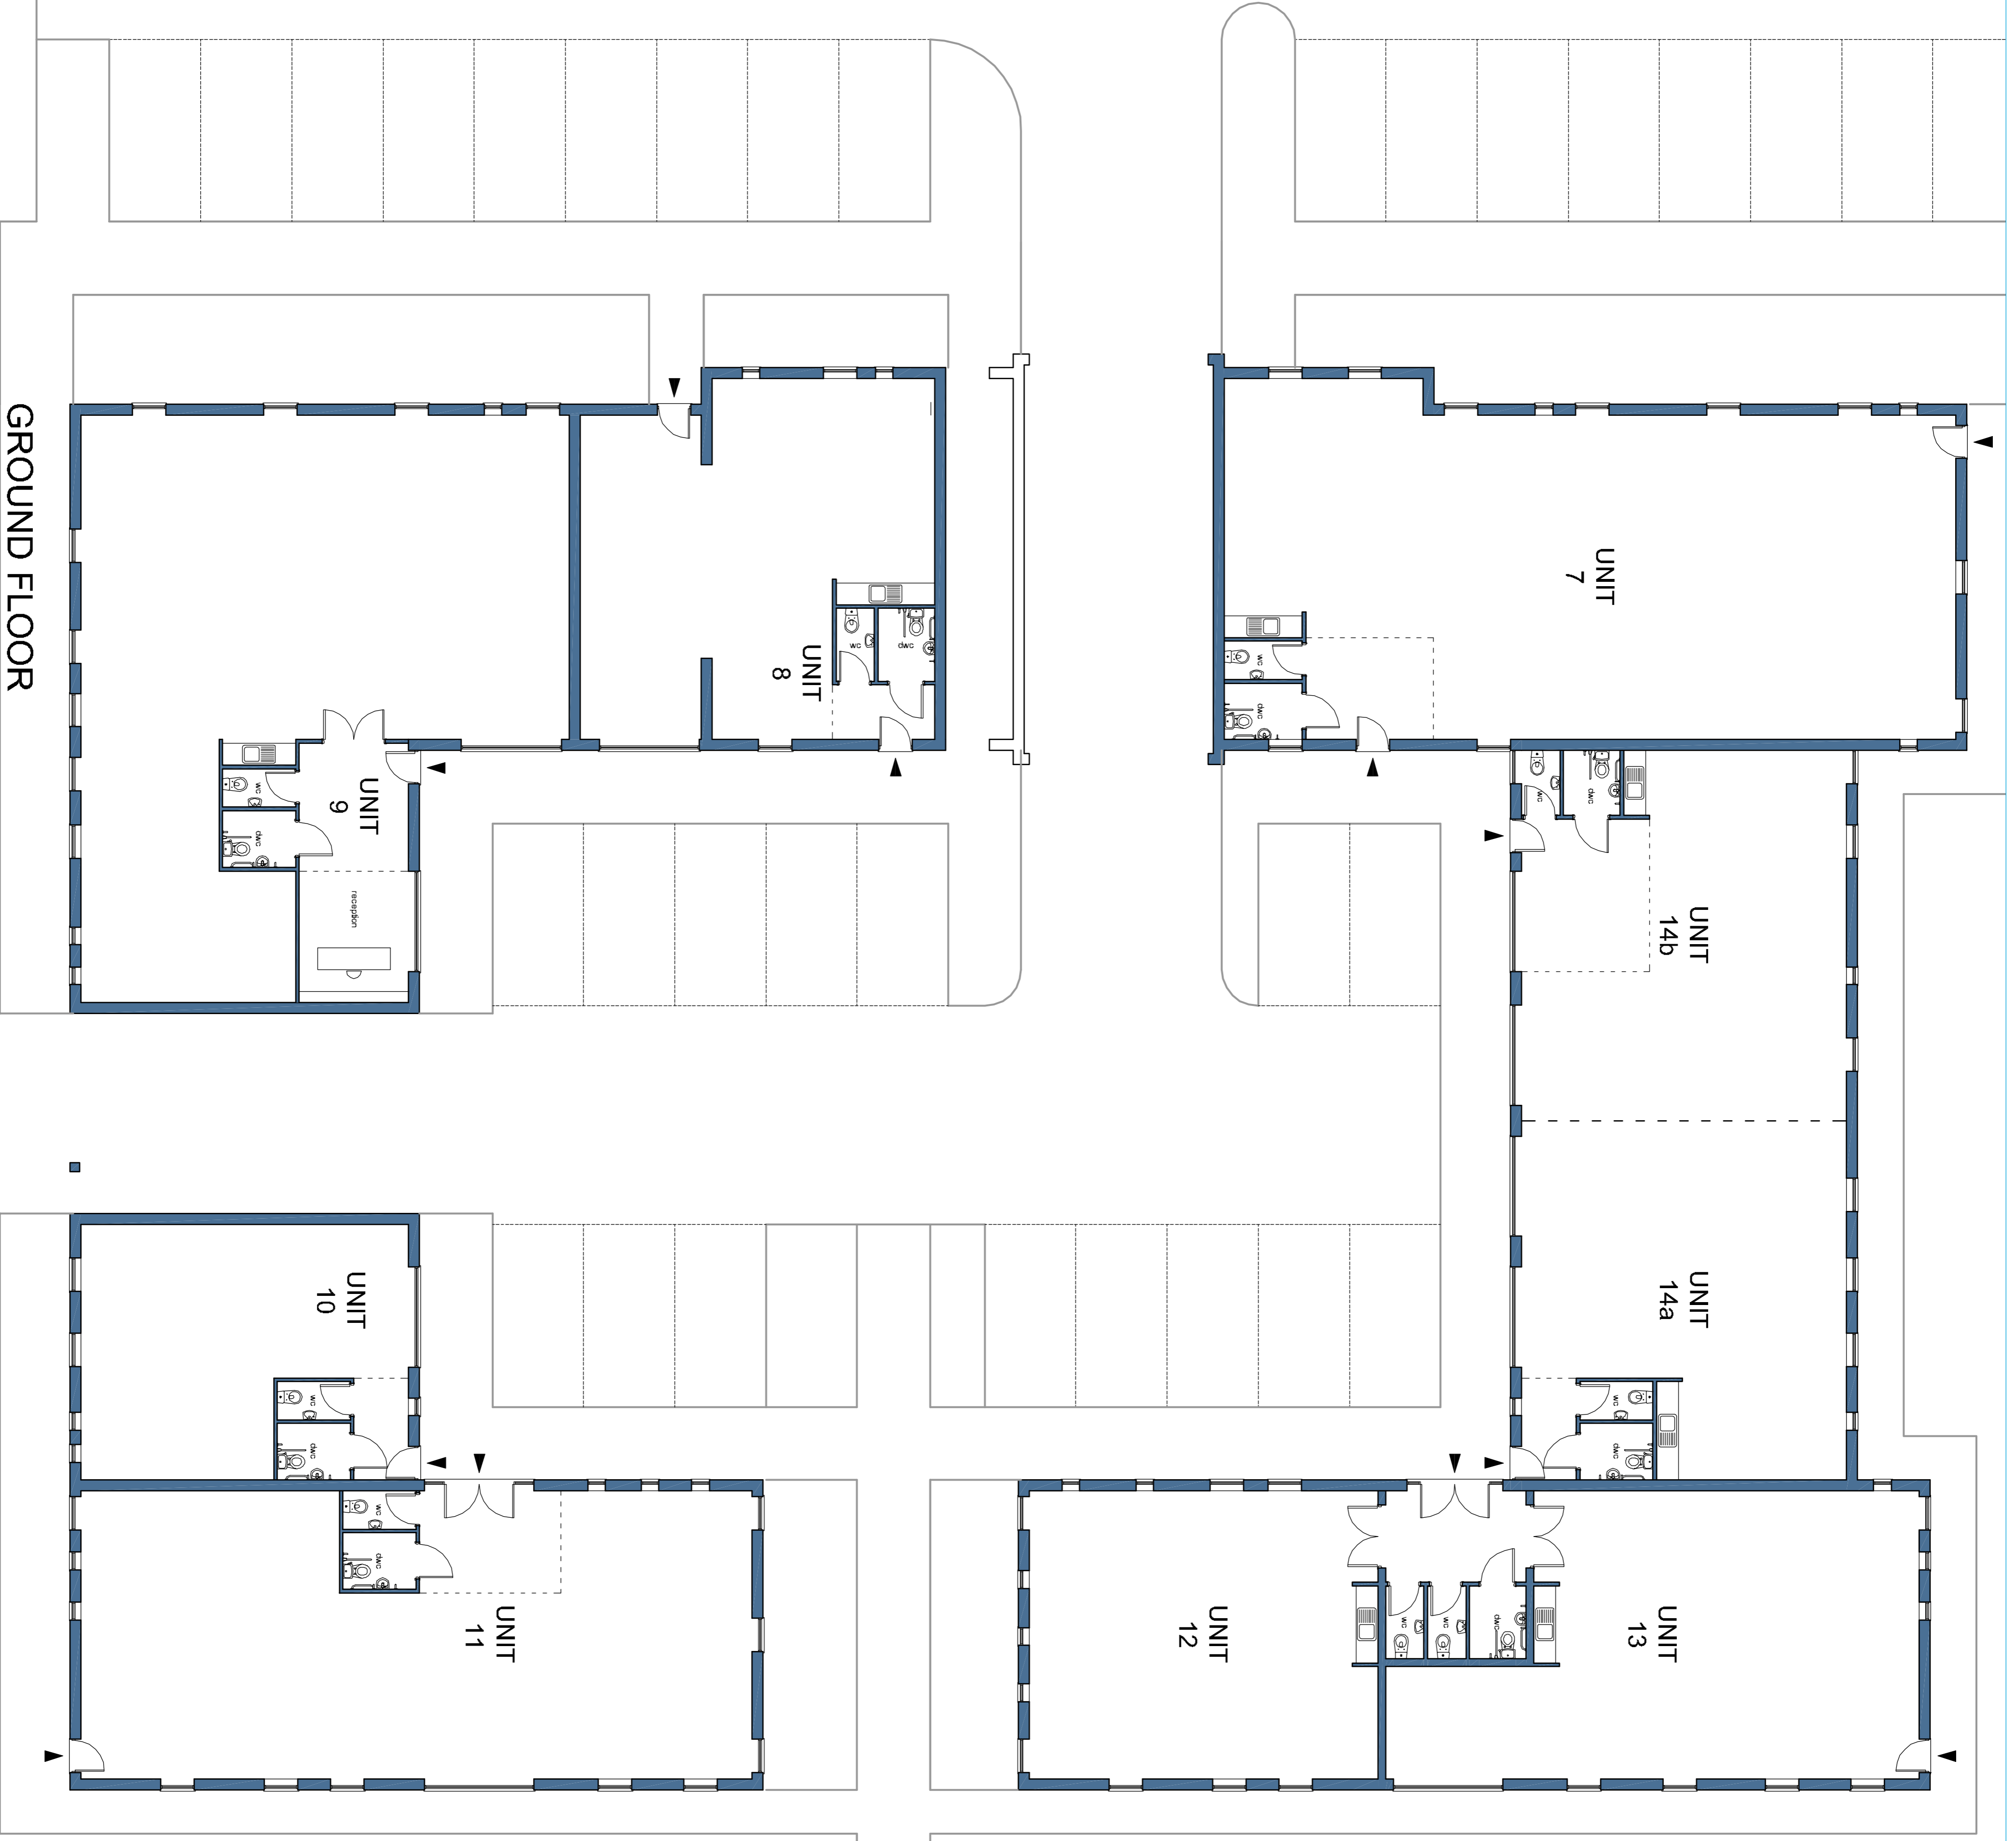

# PLANNING

**Peveril Homes Ltd.** P-2011-00546  
 Commercial Development: Received 19/05/11  
 Burton Road,  
 Tutbury.  
**Units 7 - 14 Floor Plans.**

1:100 @ A1 SEP '10 **6640 P 52**  
 Drawn By: JLG Checked By: NH

**Henry Mein Partnership**  
**Architects**

