




Floor Plan
GARAGE TYPE A

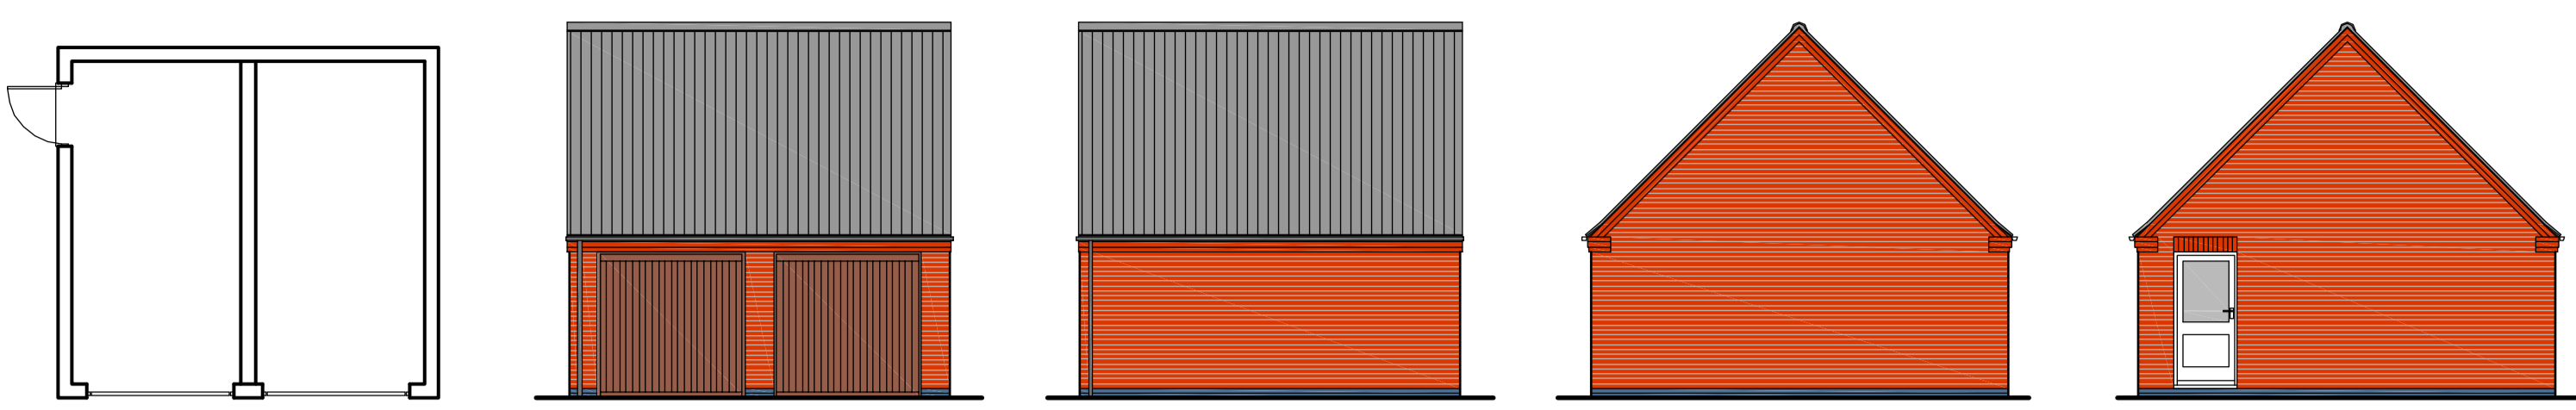

Floor Plan
GARAGE TYPE B

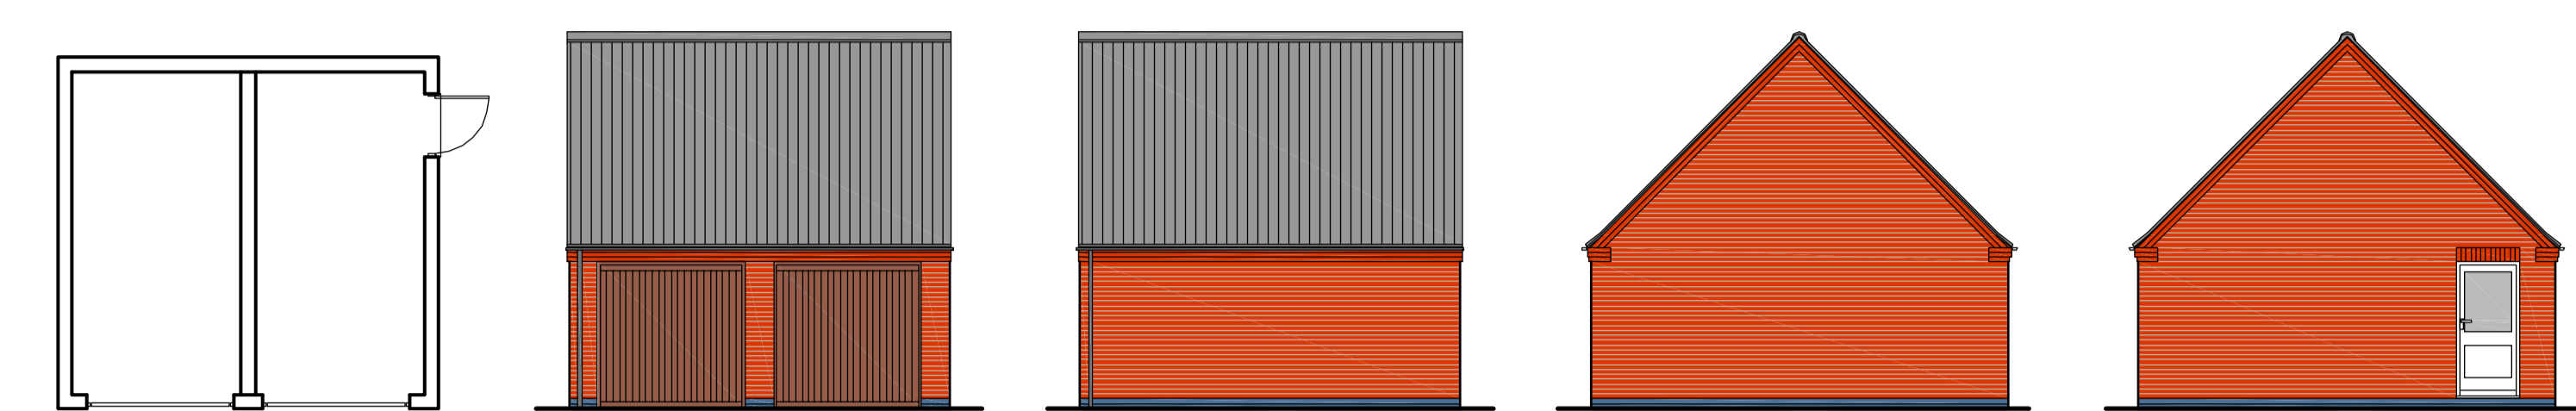

Floor Plan
GARAGE TYPE C

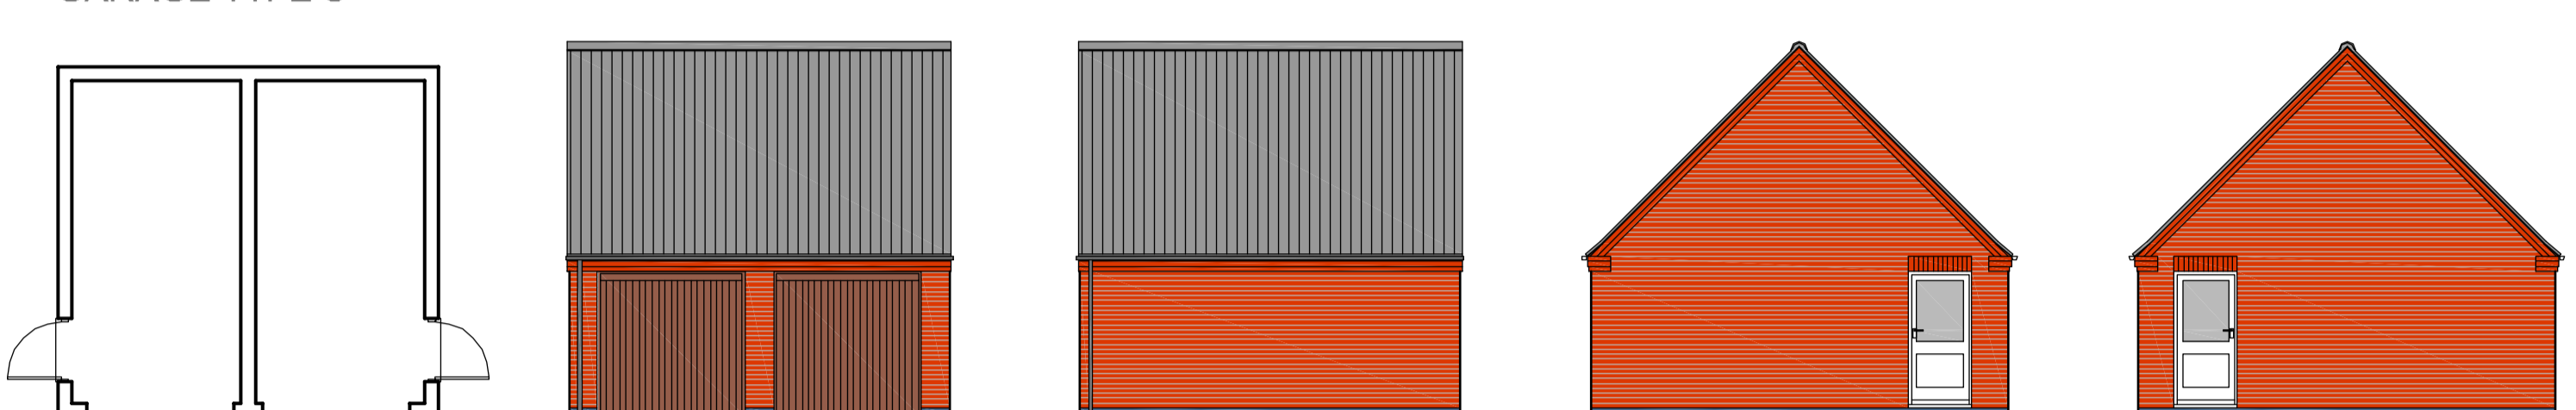


Floor Plan
GARAGE TYPE D




Floor Plan
GARAGE TYPE E




Floor Plan
GARAGE TYPE F

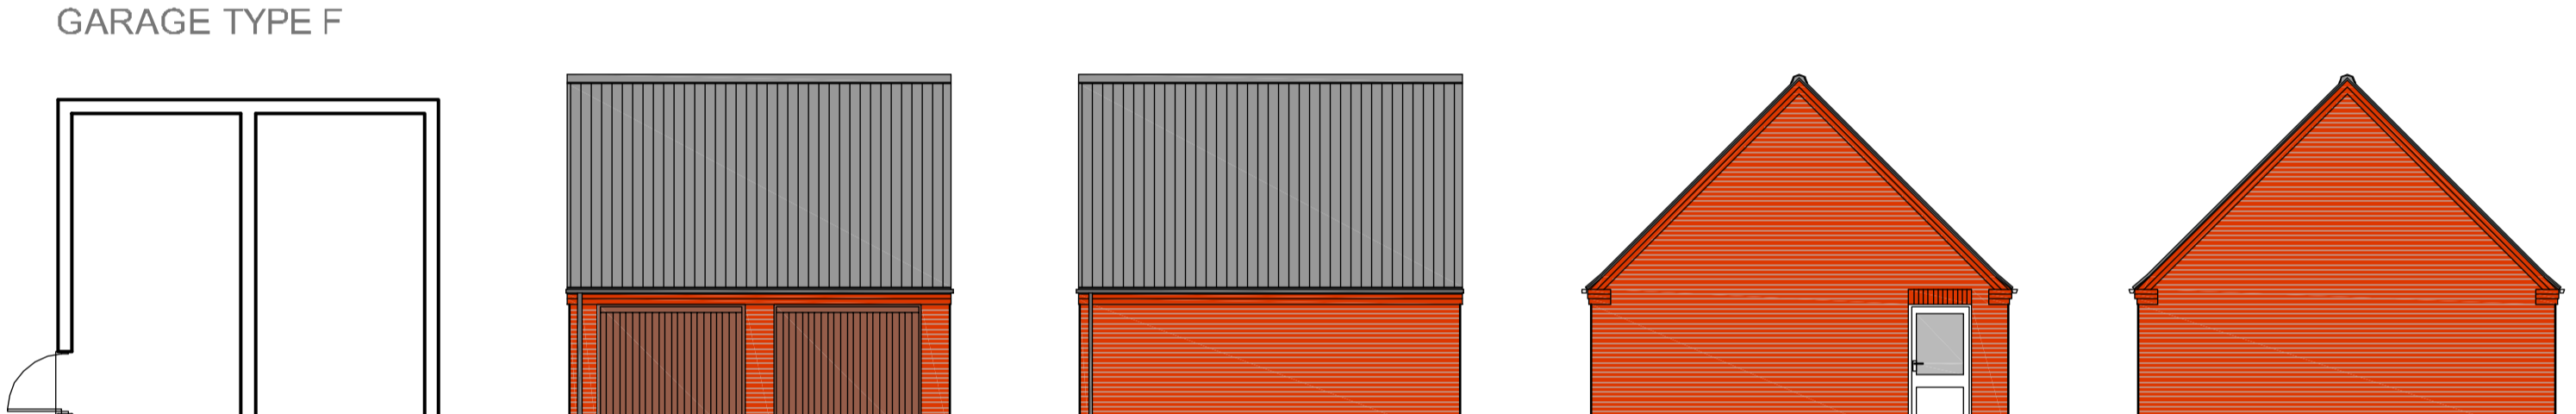

Floor Plan
GARAGE TYPE G

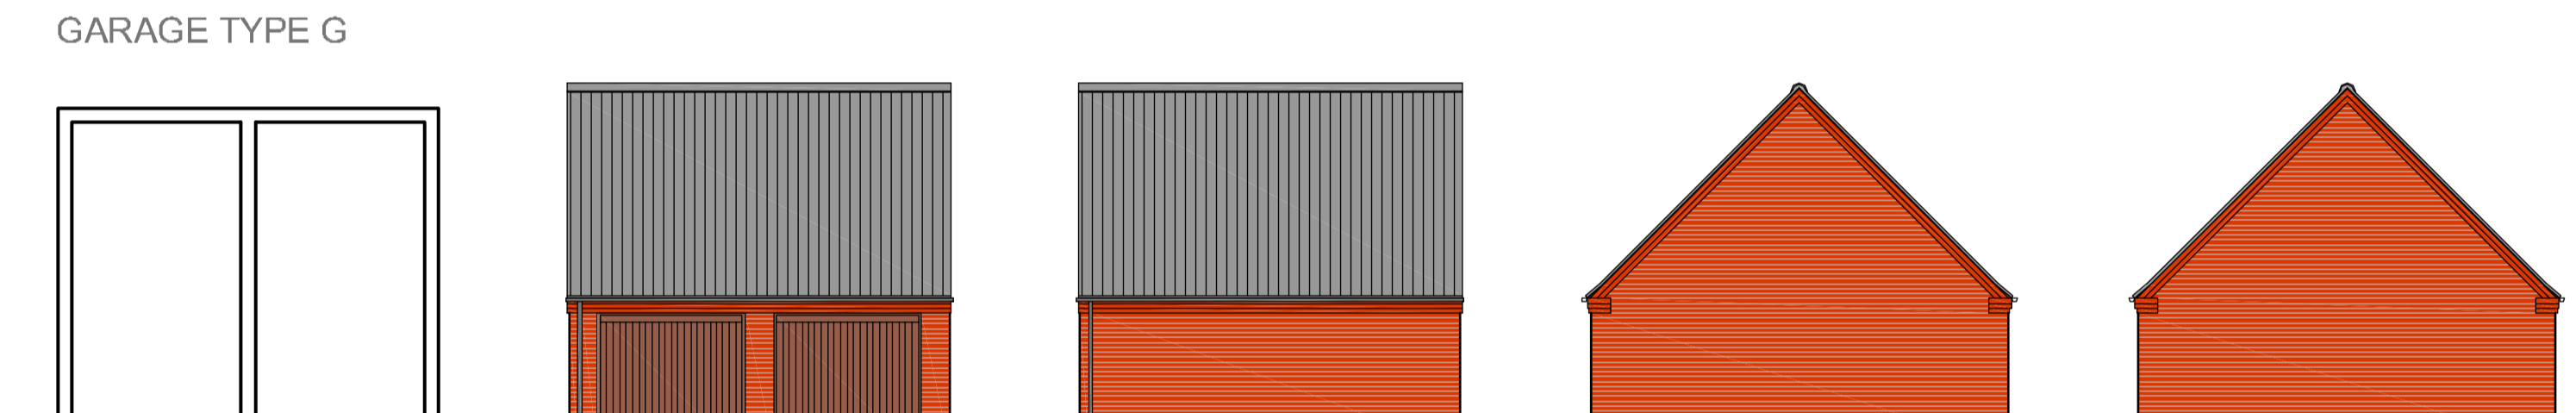

Floor Plan
GARAGE TYPE H

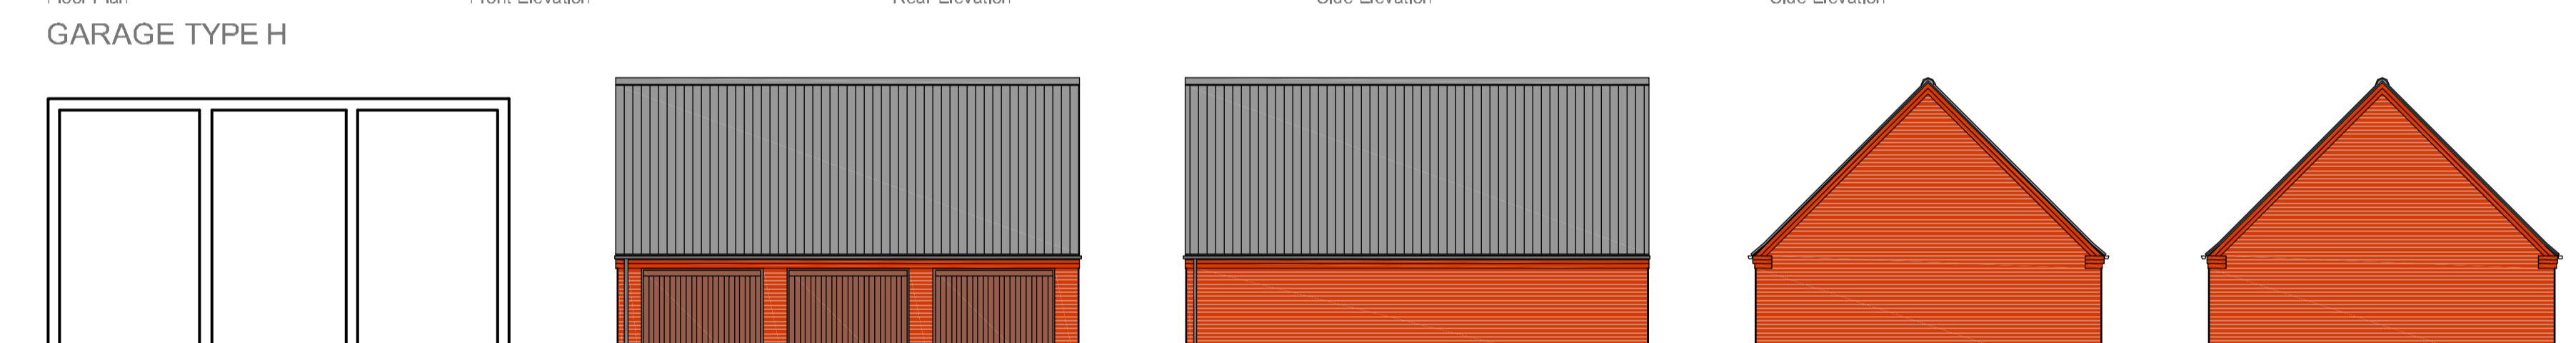

Floor Plan
GARAGE TYPE J



Floor Plan
GARAGE TYPE K




Floor Plan
GARAGE TYPE L



Floor Plan
GARAGE TYPE P




Floor Plan
GARAGE TYPE Q

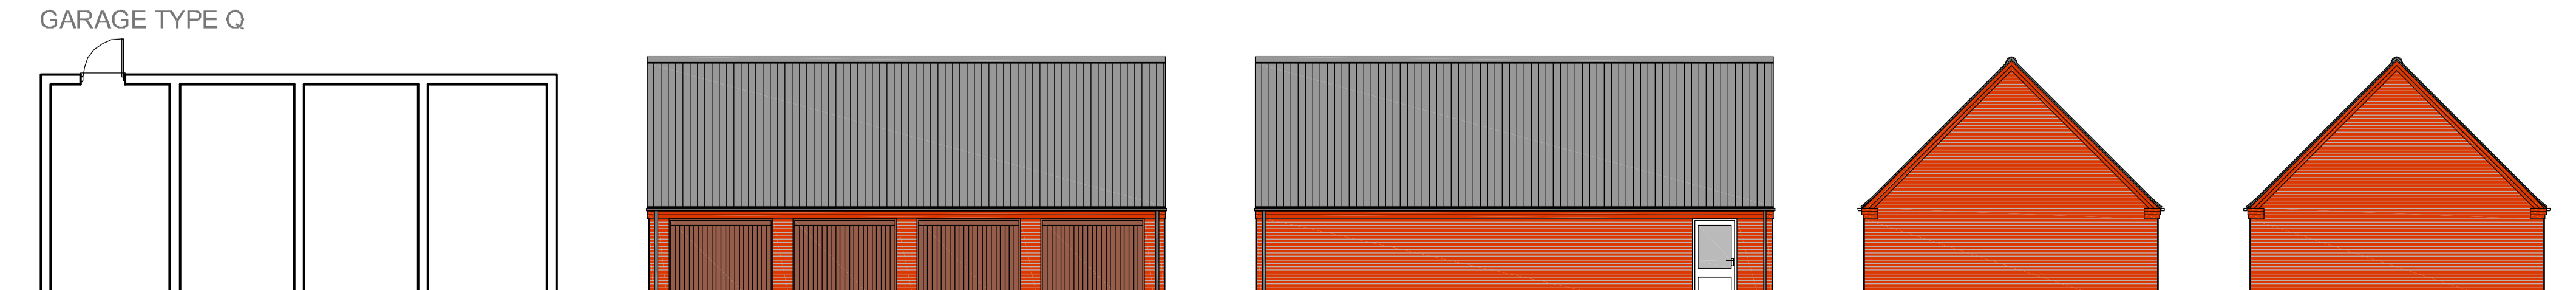


Floor Plan
GARAGE TYPE R




Floor Plan
GARAGE TYPE M

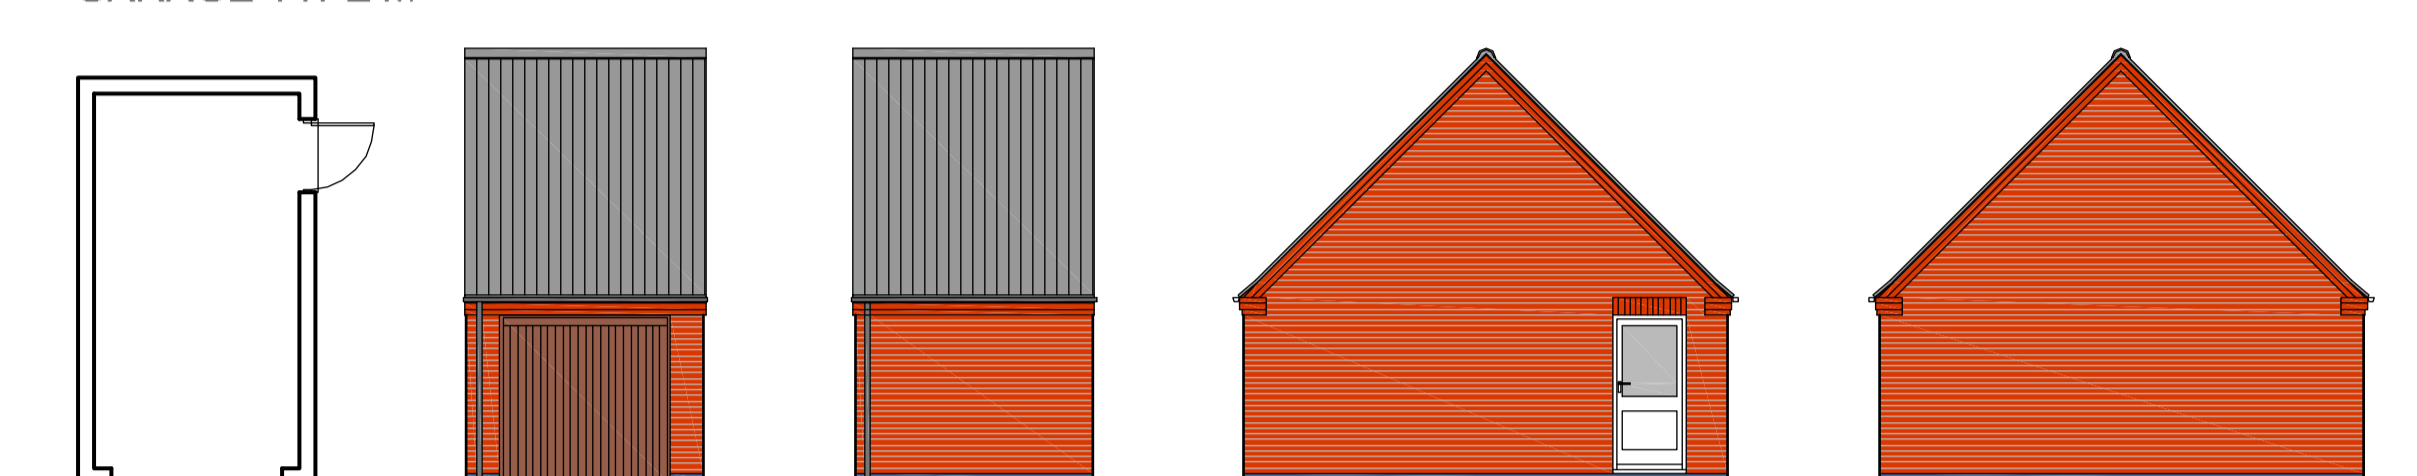

Floor Plan
GARAGE TYPE N

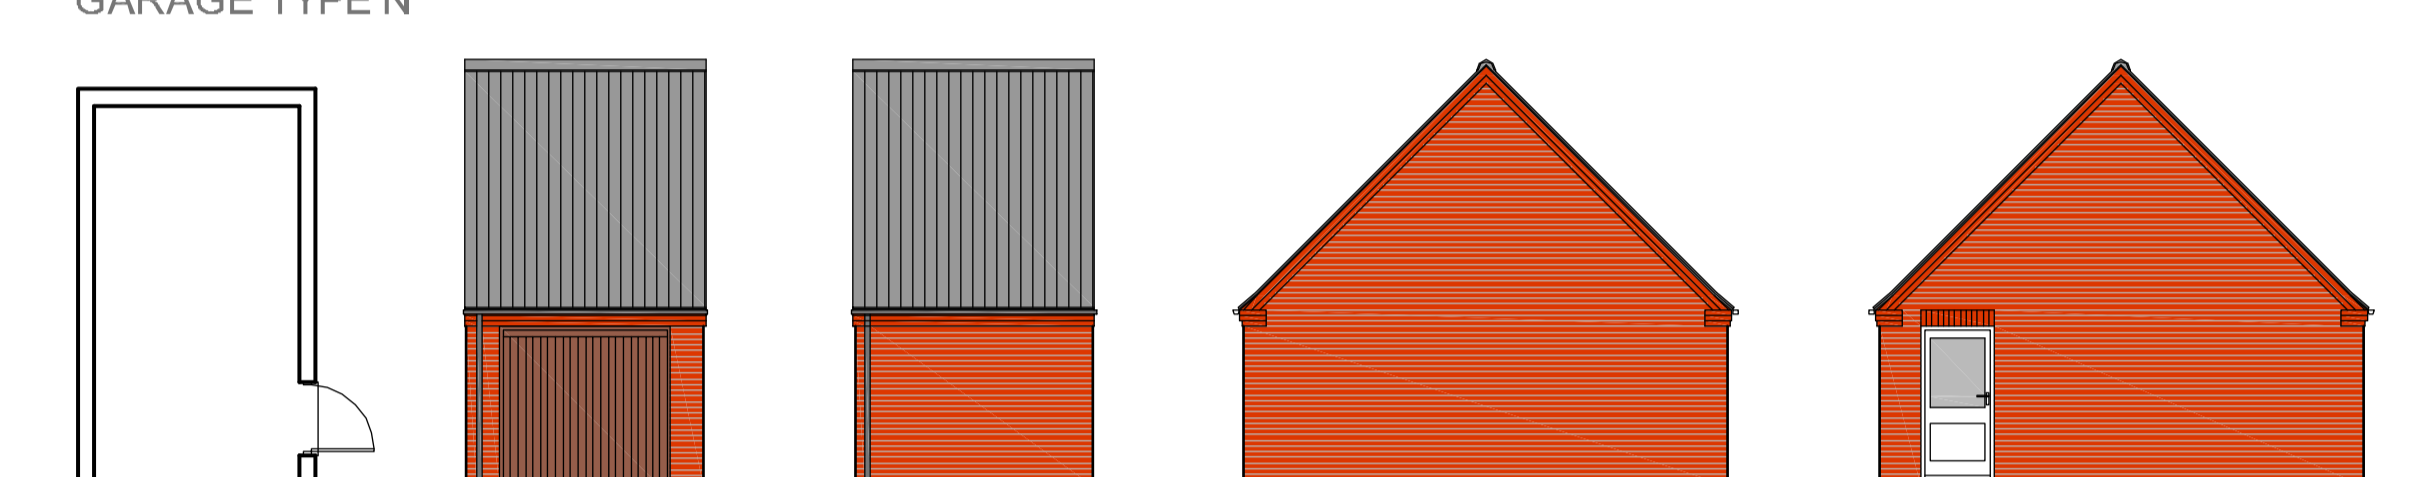

Floor Plan
GARAGE TYPE O

 

P-2011-00546
Received 19/05/11



Peveril Homes Ltd
Residential Development
Burton Road
Tutbury

Garage Plans and Elevations

1:100 @ A0 May 2011 **6640 P 42 A**

Drawn By: JEB Checked By: NH

Henry Mein Partnership
Architects

12 Clarendon Street Nottingham NG1 5HQ. E: 0115 9470065 F: 0115 9401185 C: info@henrymein.co.uk www.henrymein.co.uk

PLANNING