


Existing East Elevation

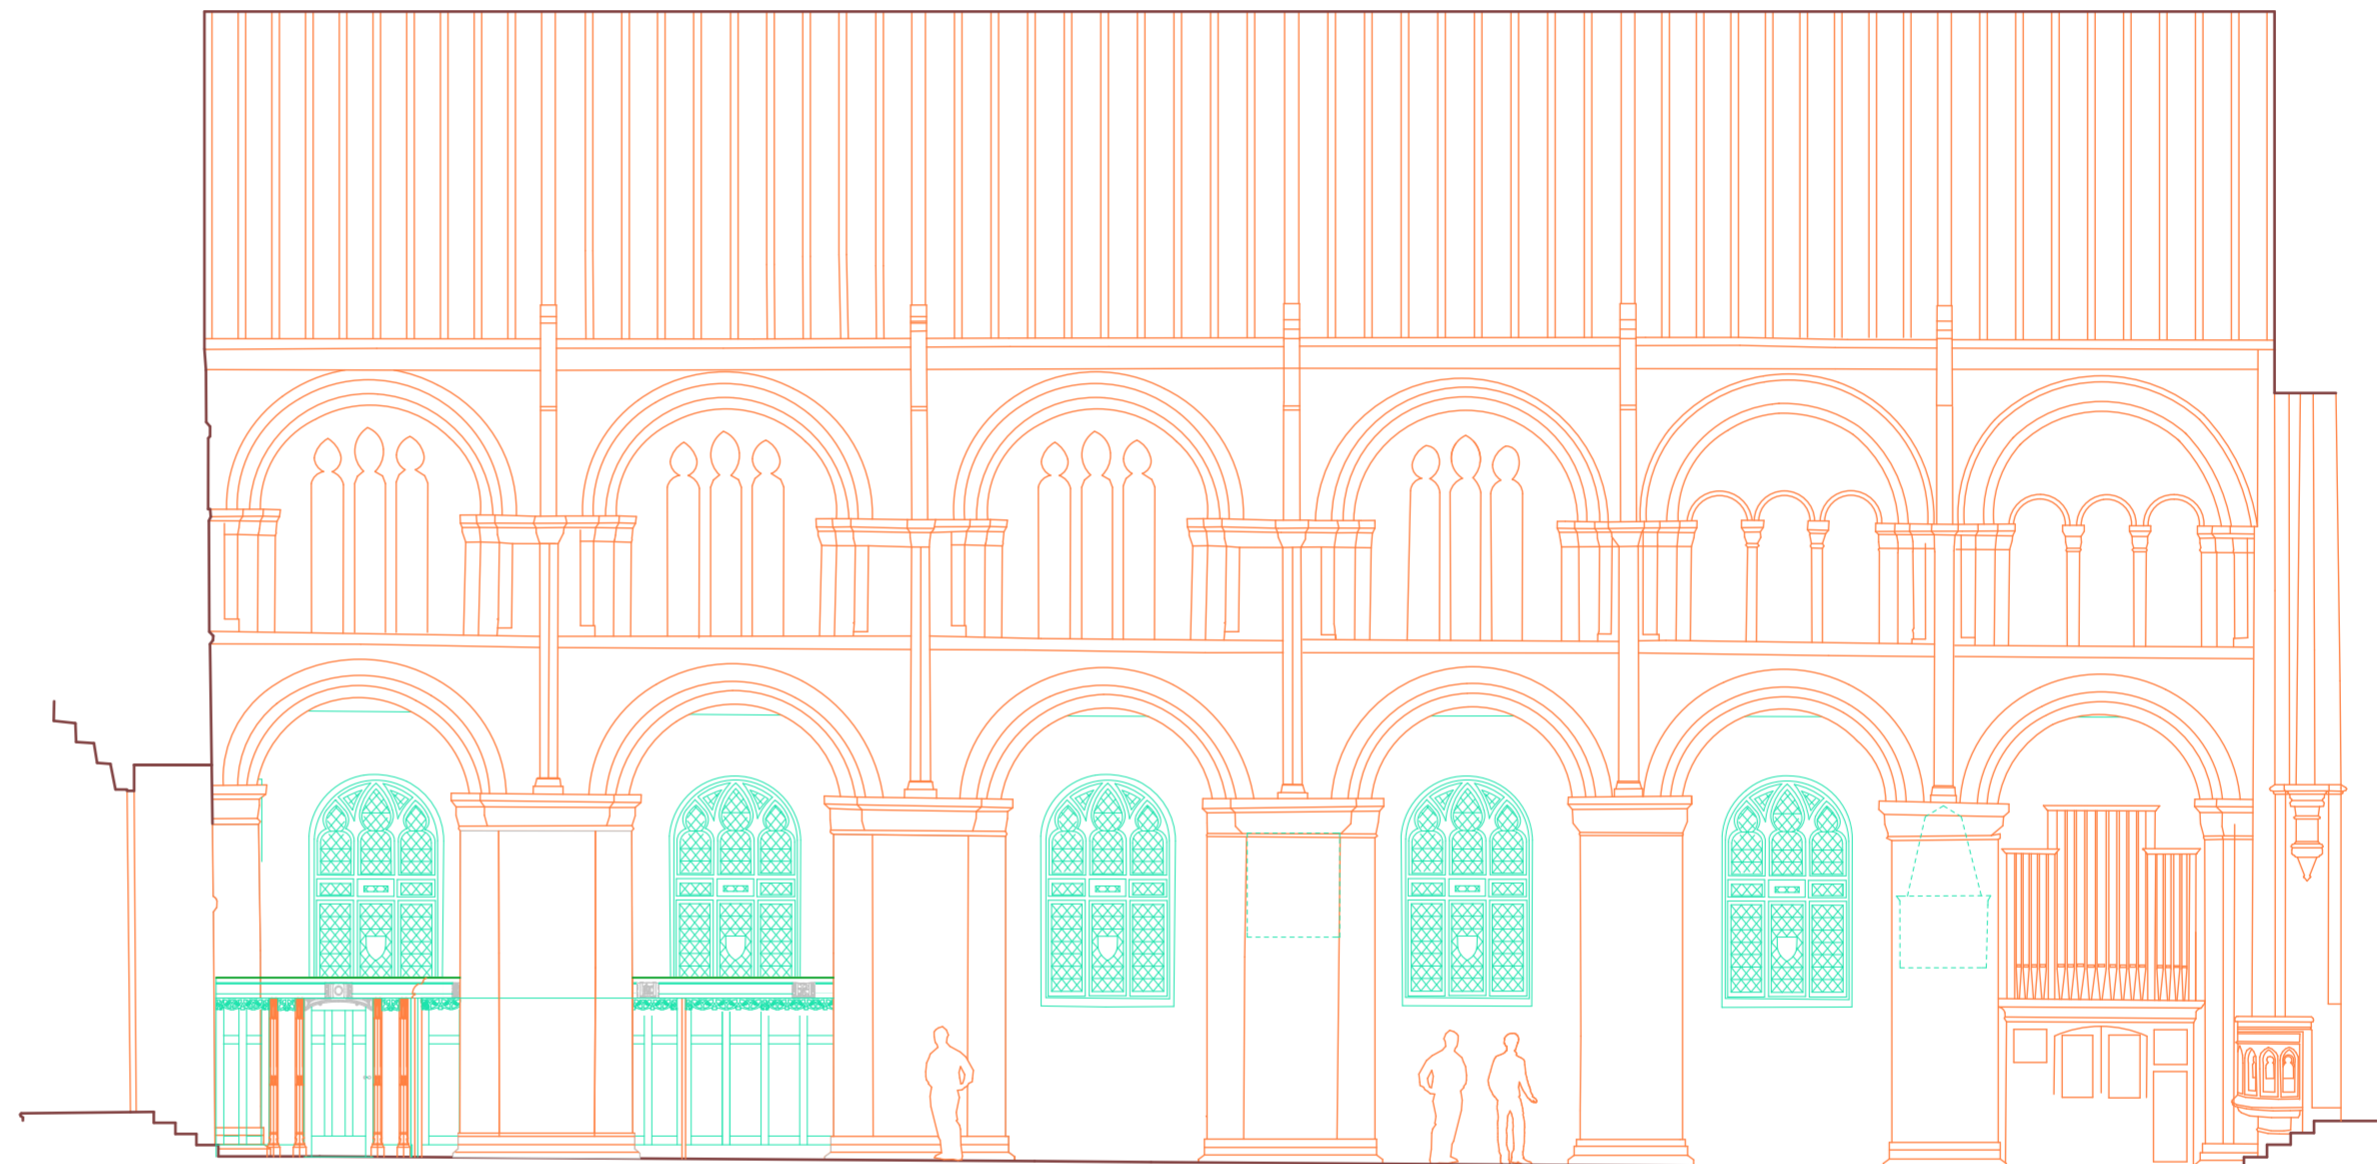

Existing South Elevation

Existing Church
Sections

St Mary's Church
Tutbury