



Section A-A
Proposed

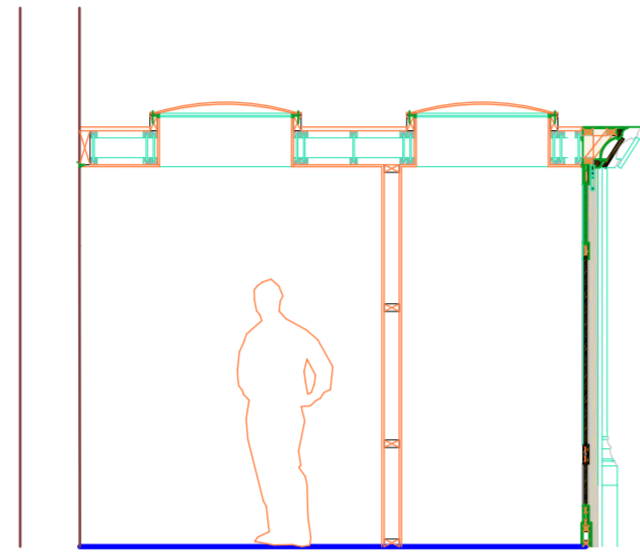

Section B-B
Proposed

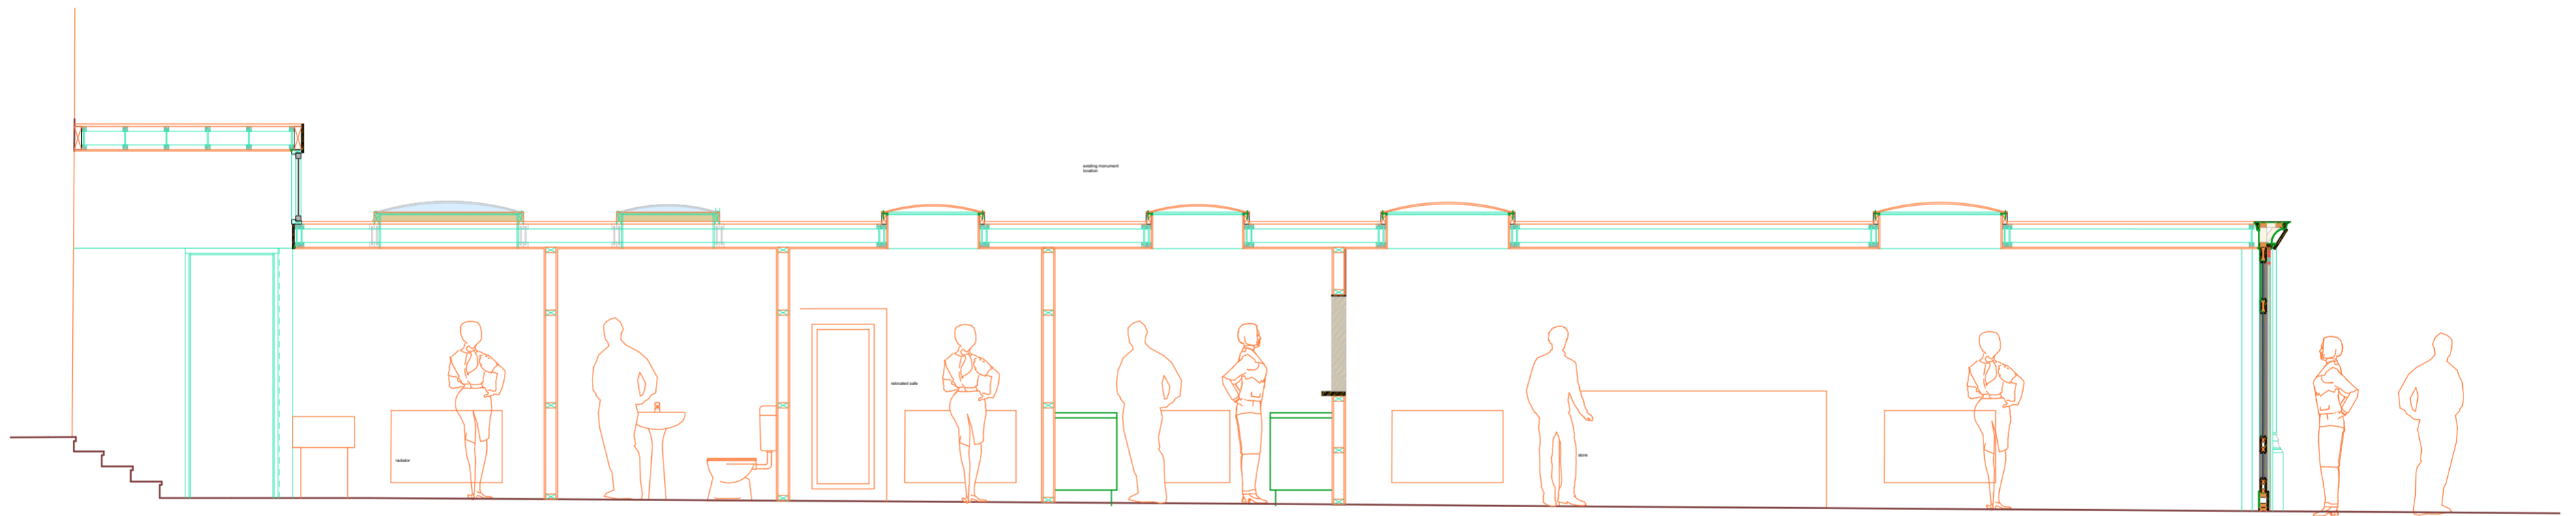

Section C-C
Proposed

toilet office kitchen meeting room chair vestry & changing room

**Proposed
Sections A-A, B-B
and C-C** **St Mary's Church
Tutbury**

Scale 1:50@A2	Dwg no 013	05/02/09 RP
-------------------------	----------------------	------------------------

architects and historic building consultants
4 park lane bewdley worcestershire dy12 2el tel 01299 409044

do not scale from this drawing

all dimensions should be checked on site



robert kilgour
& associates