




Revision	Date	By	Chkd	No

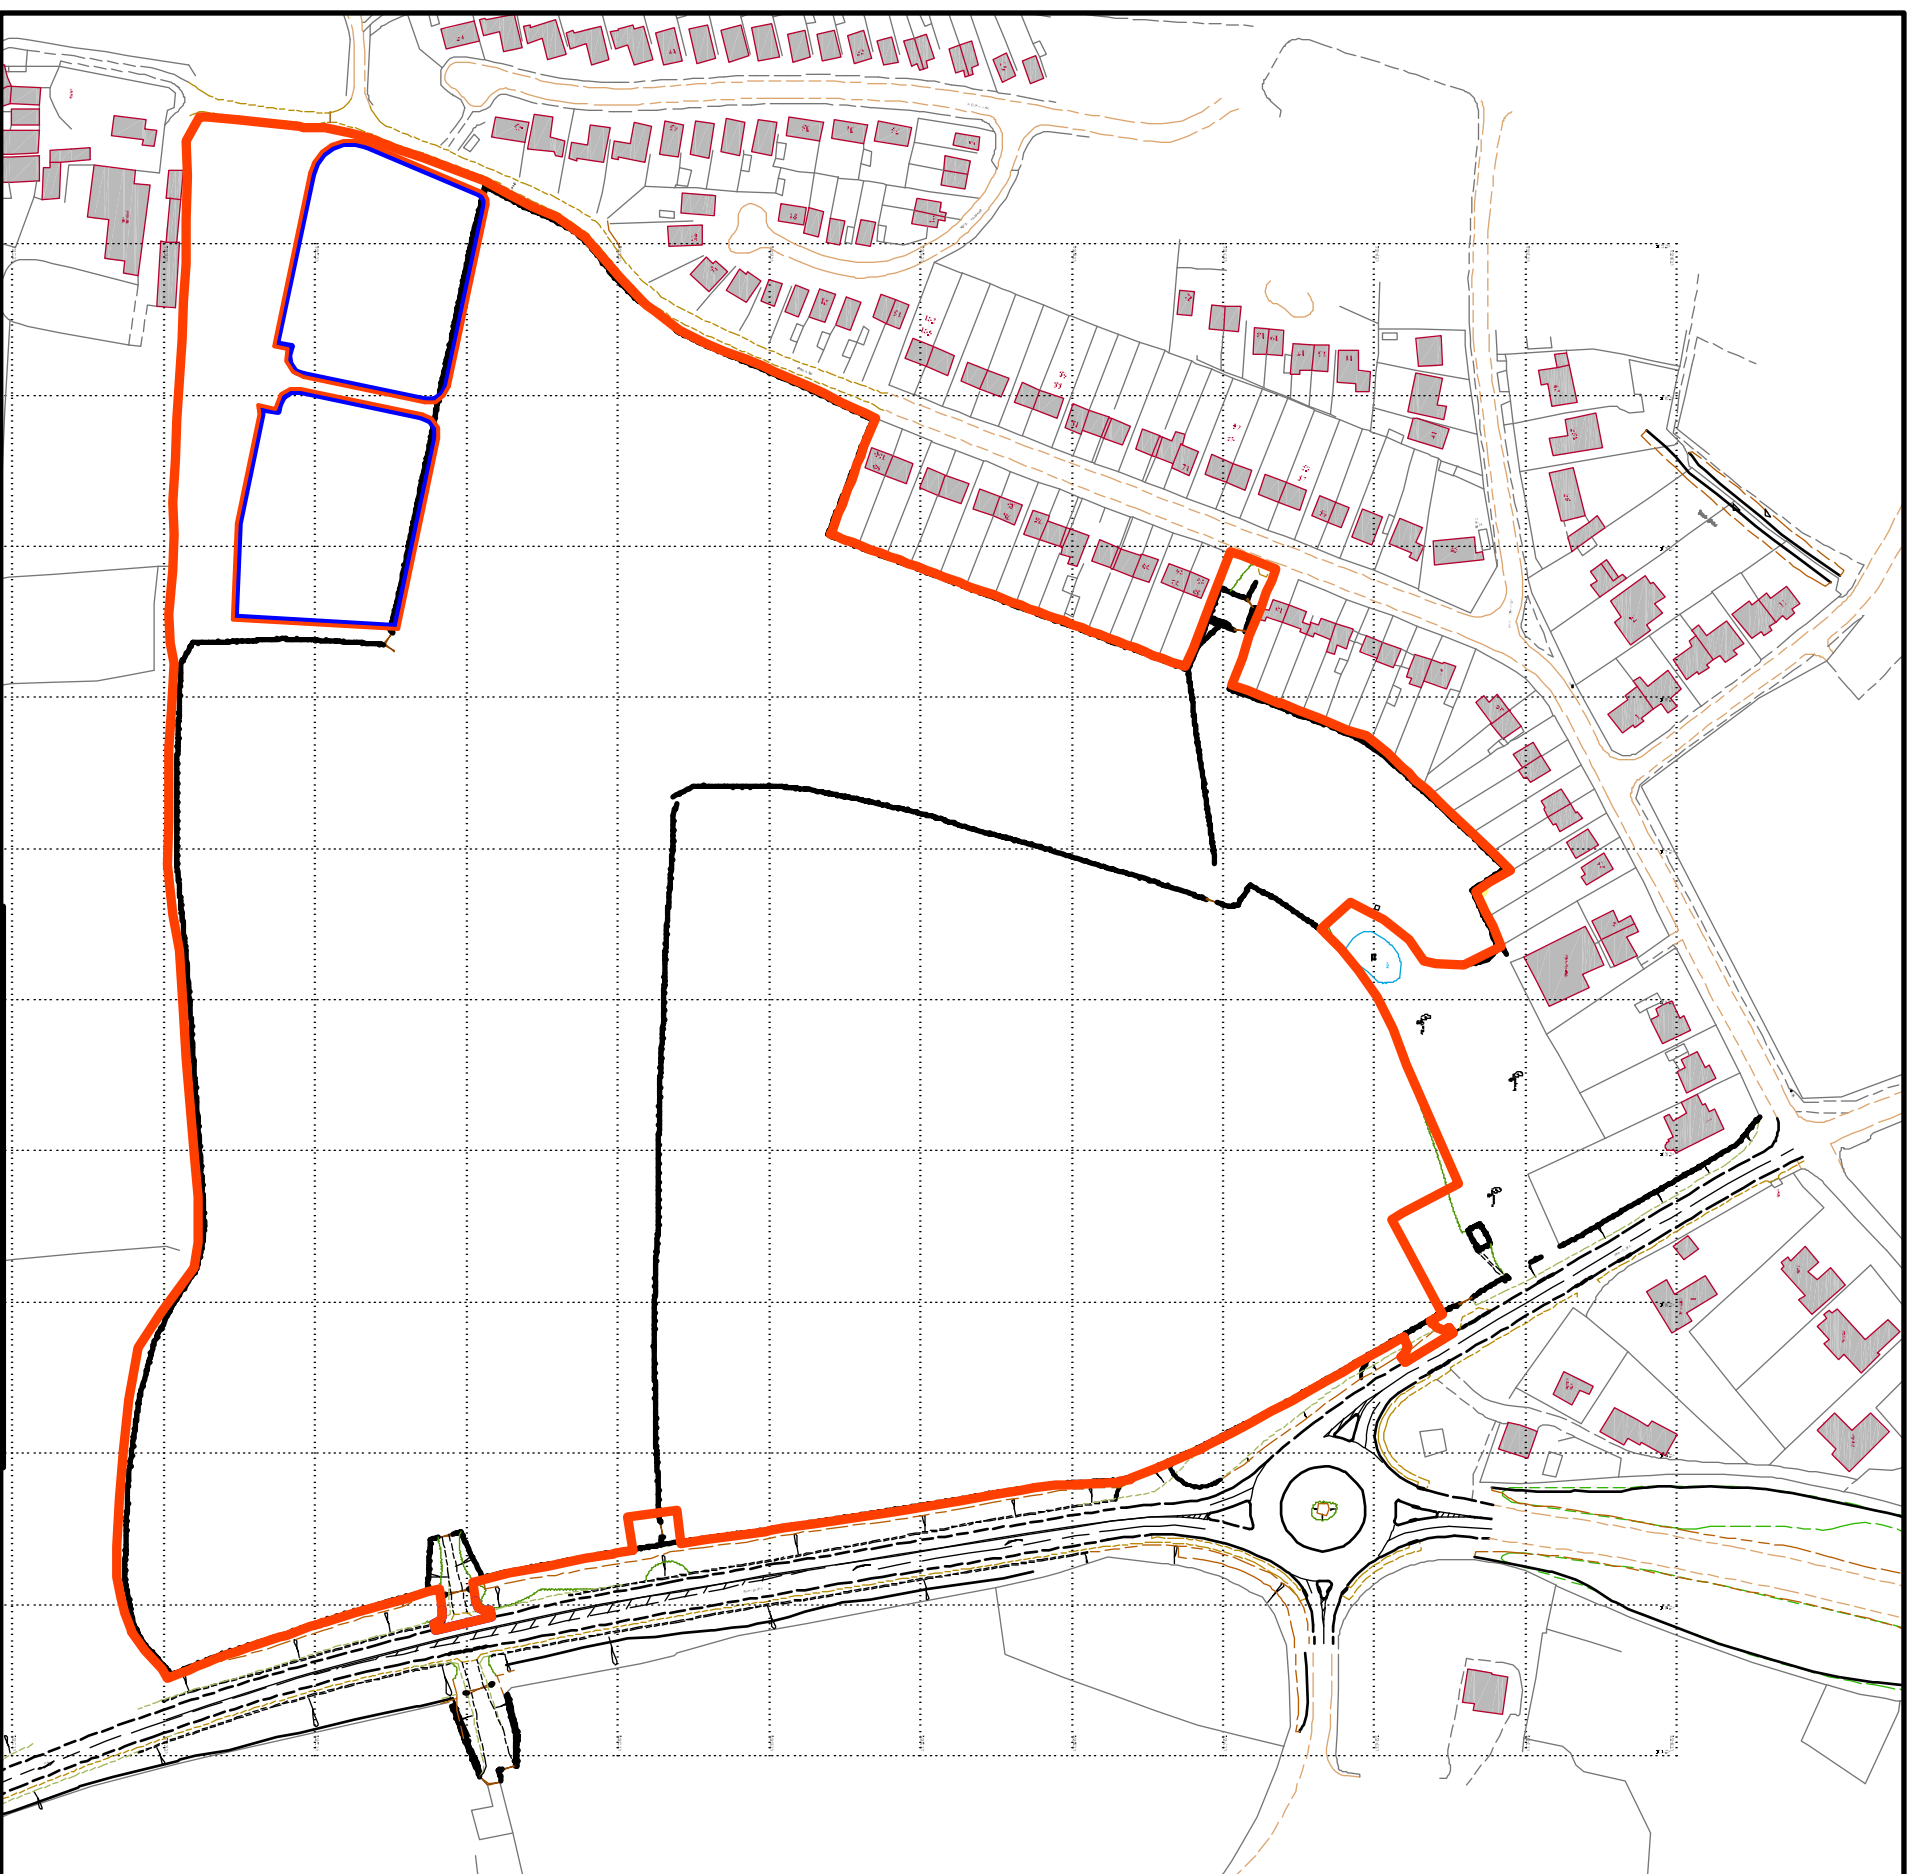

SITE LOCATION PLAN - 1:2500

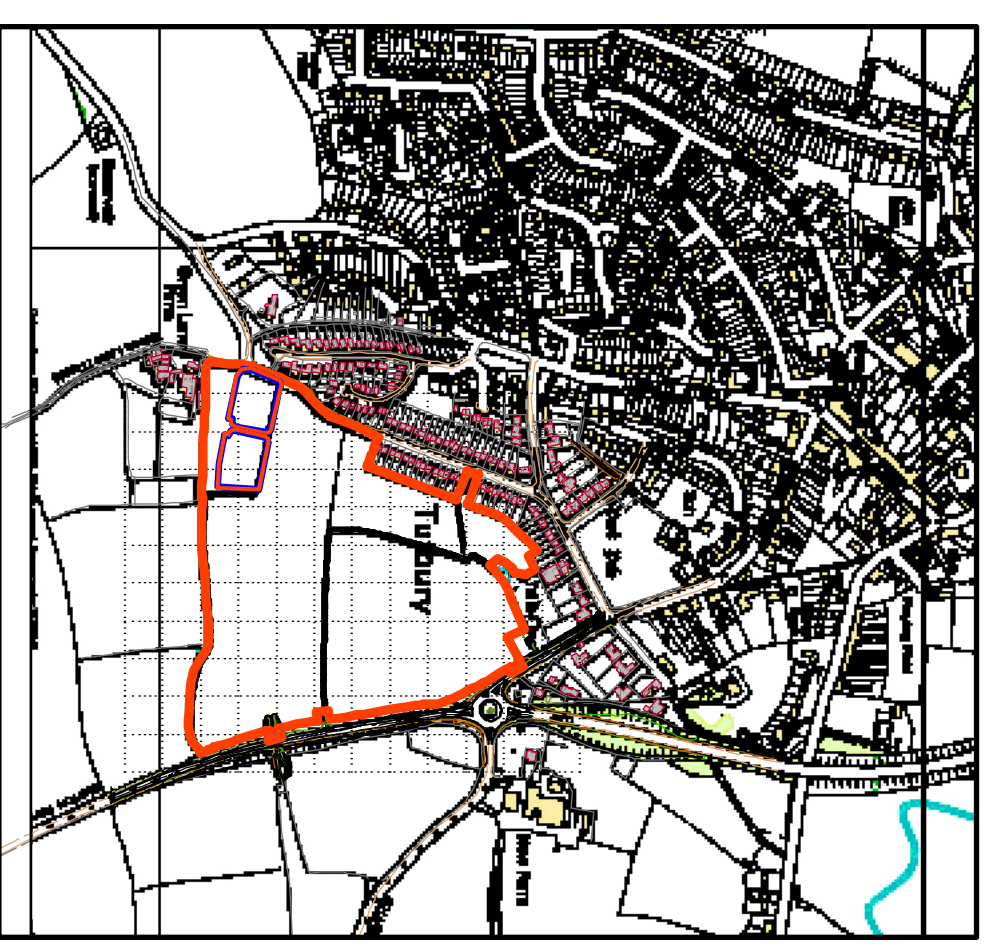

SITE LOCATION PLAN - 1:10000

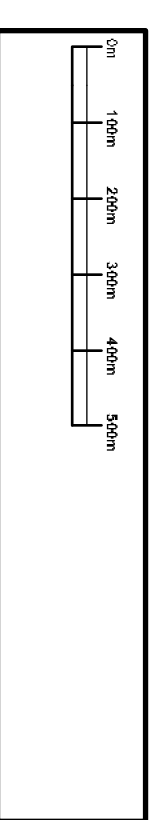

P-2011-00546
Received 19/05/11

Peveril Homes Ltd
Residential Development
Burton Road
Tubbury

Site Location Plan A

A3
May 2011
Drawn By: **6640/P/OS1**
Checked By:

Henry Mein Partnership
Architects