
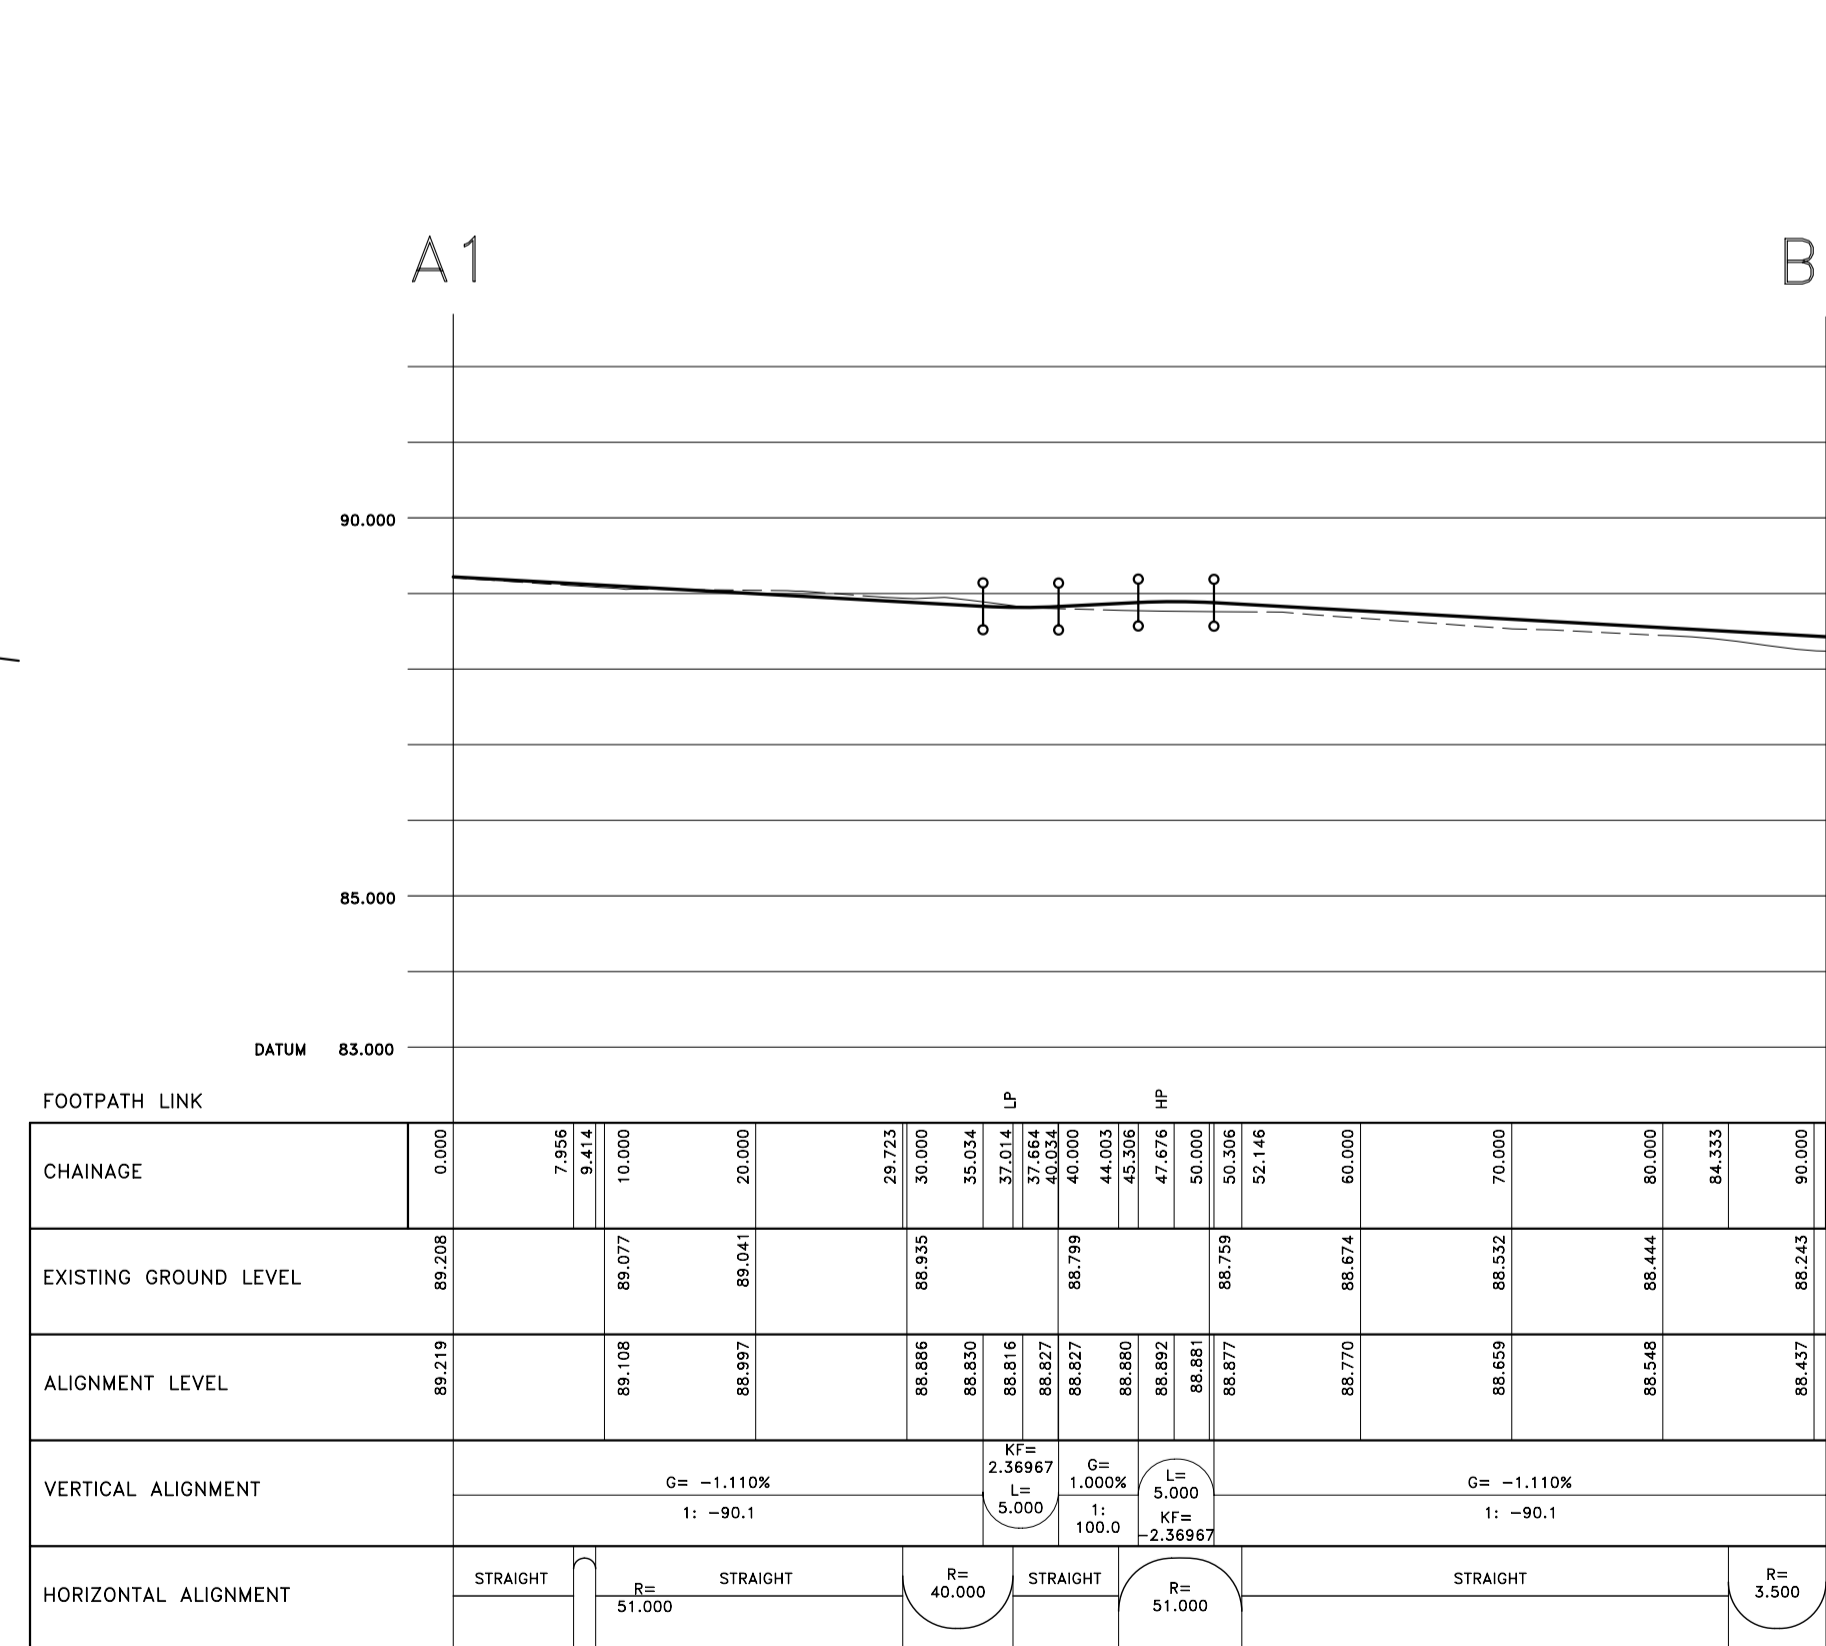
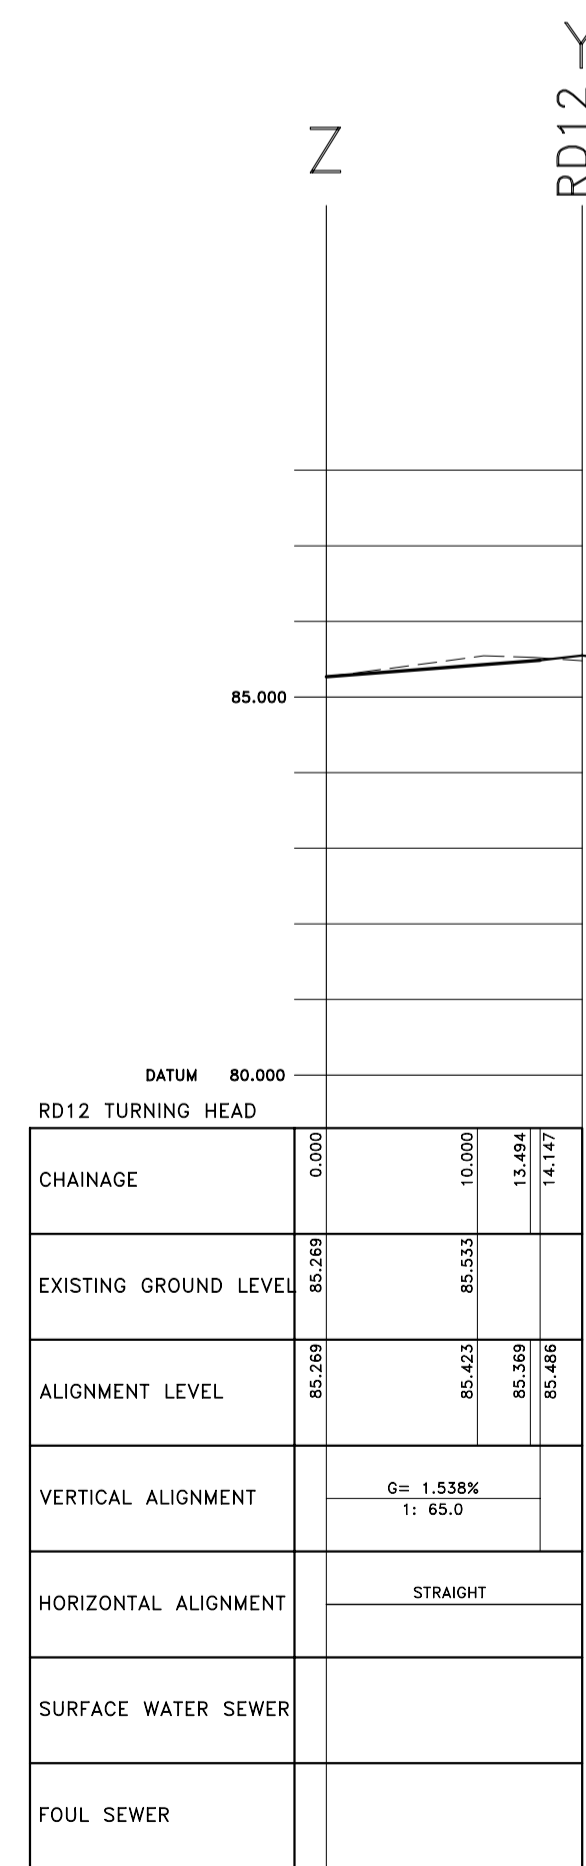
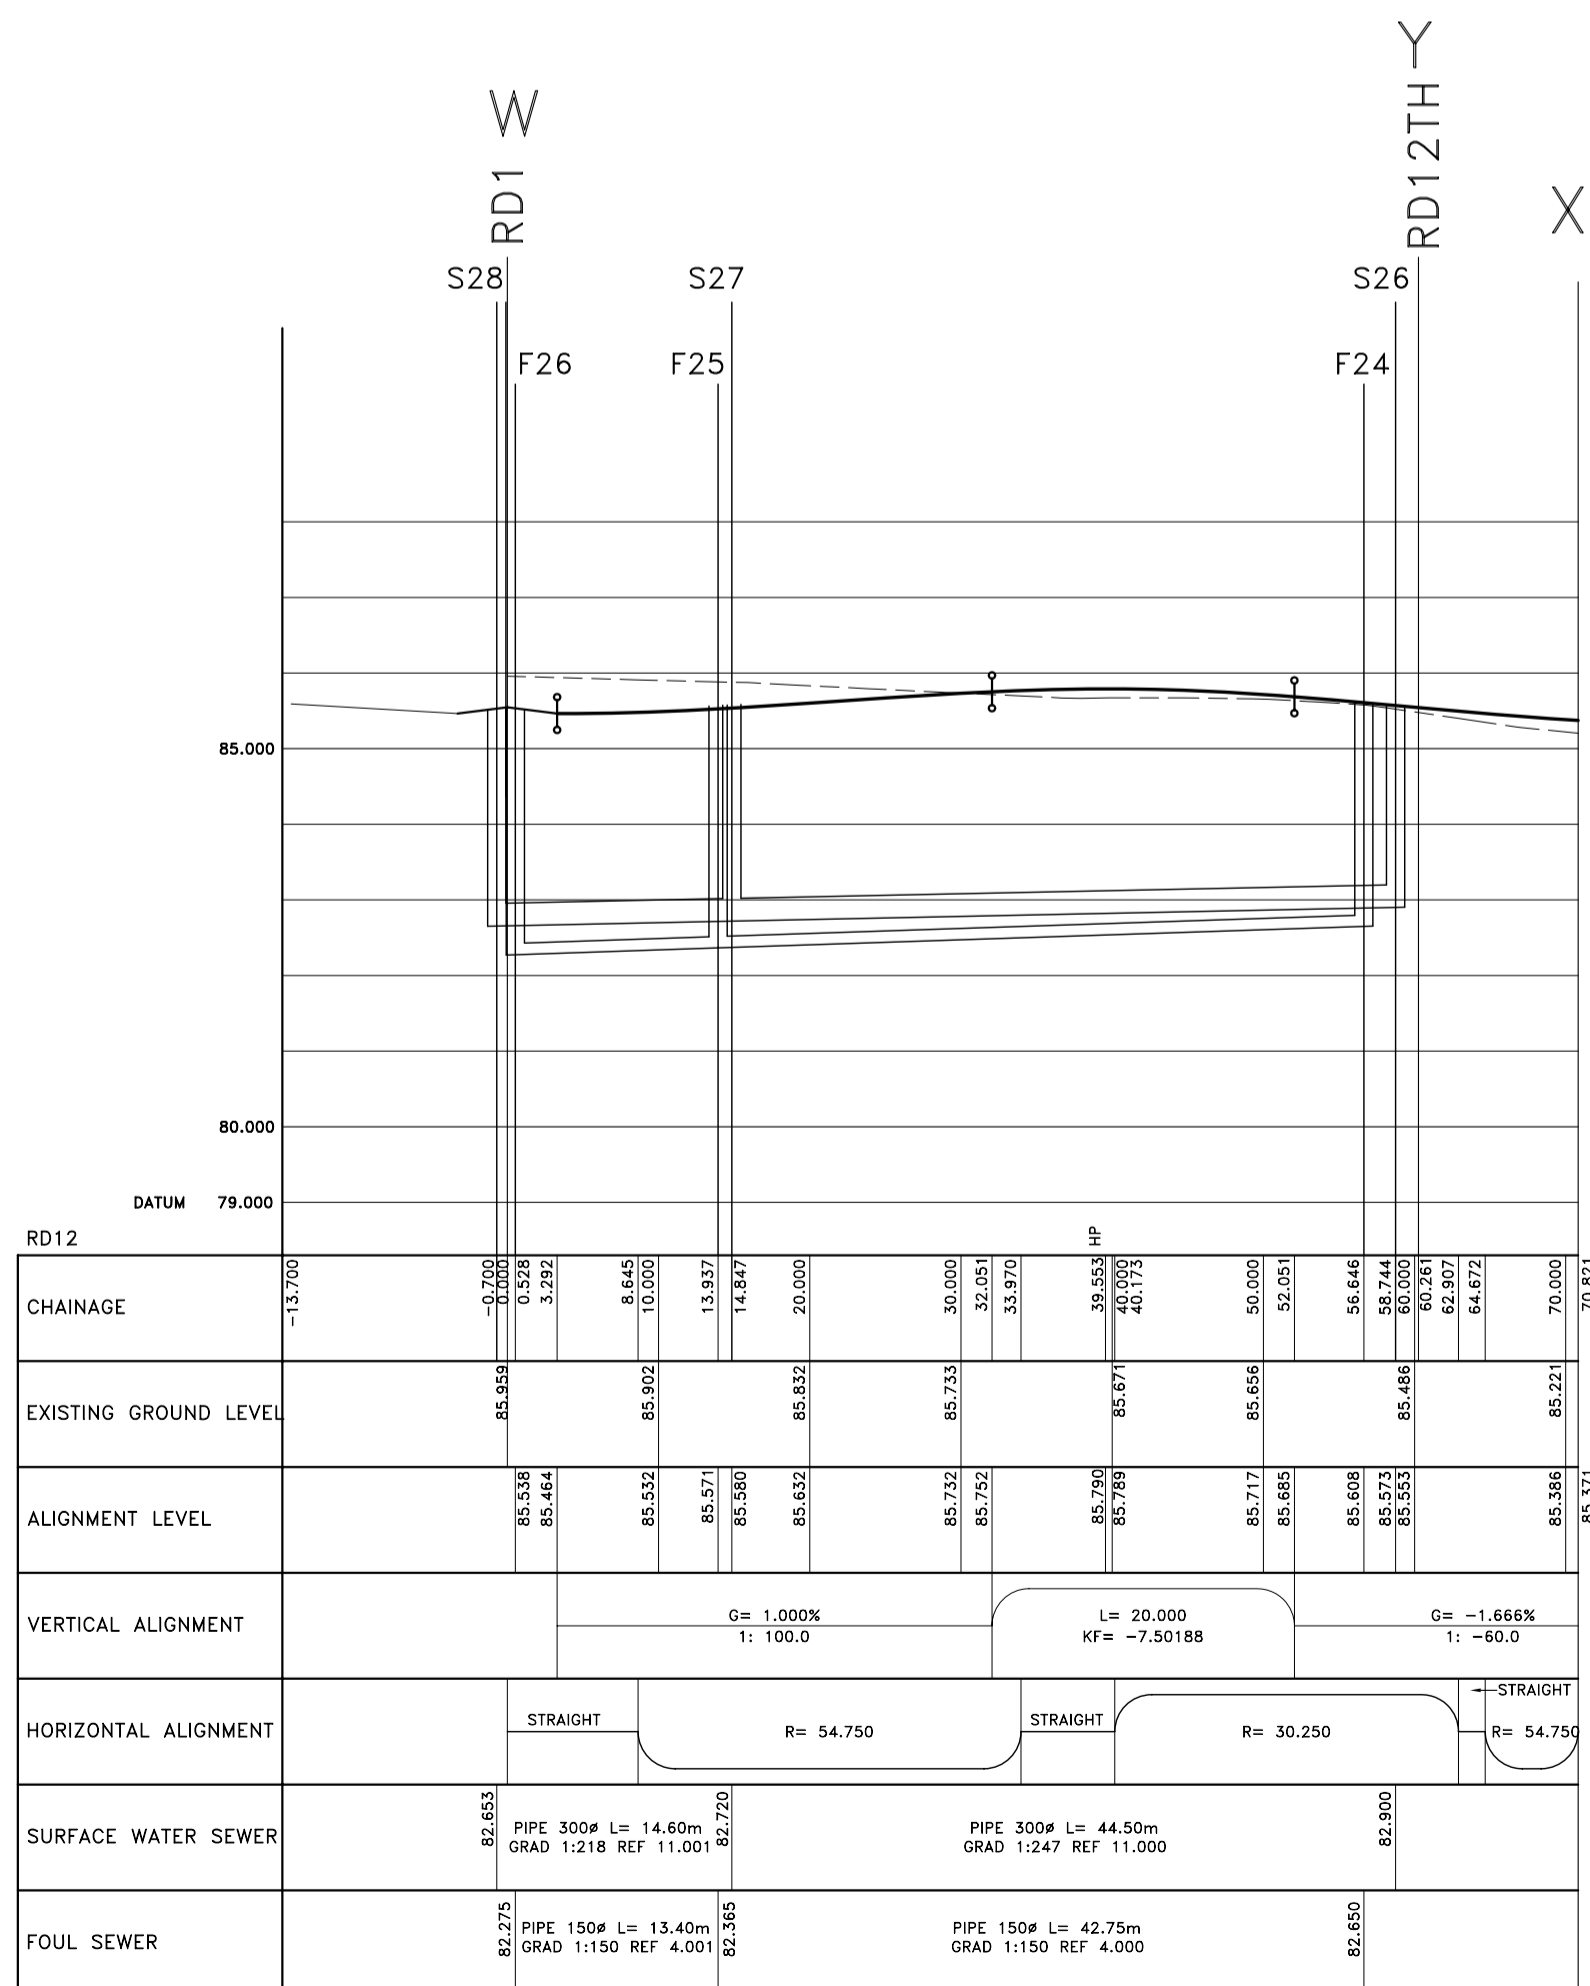
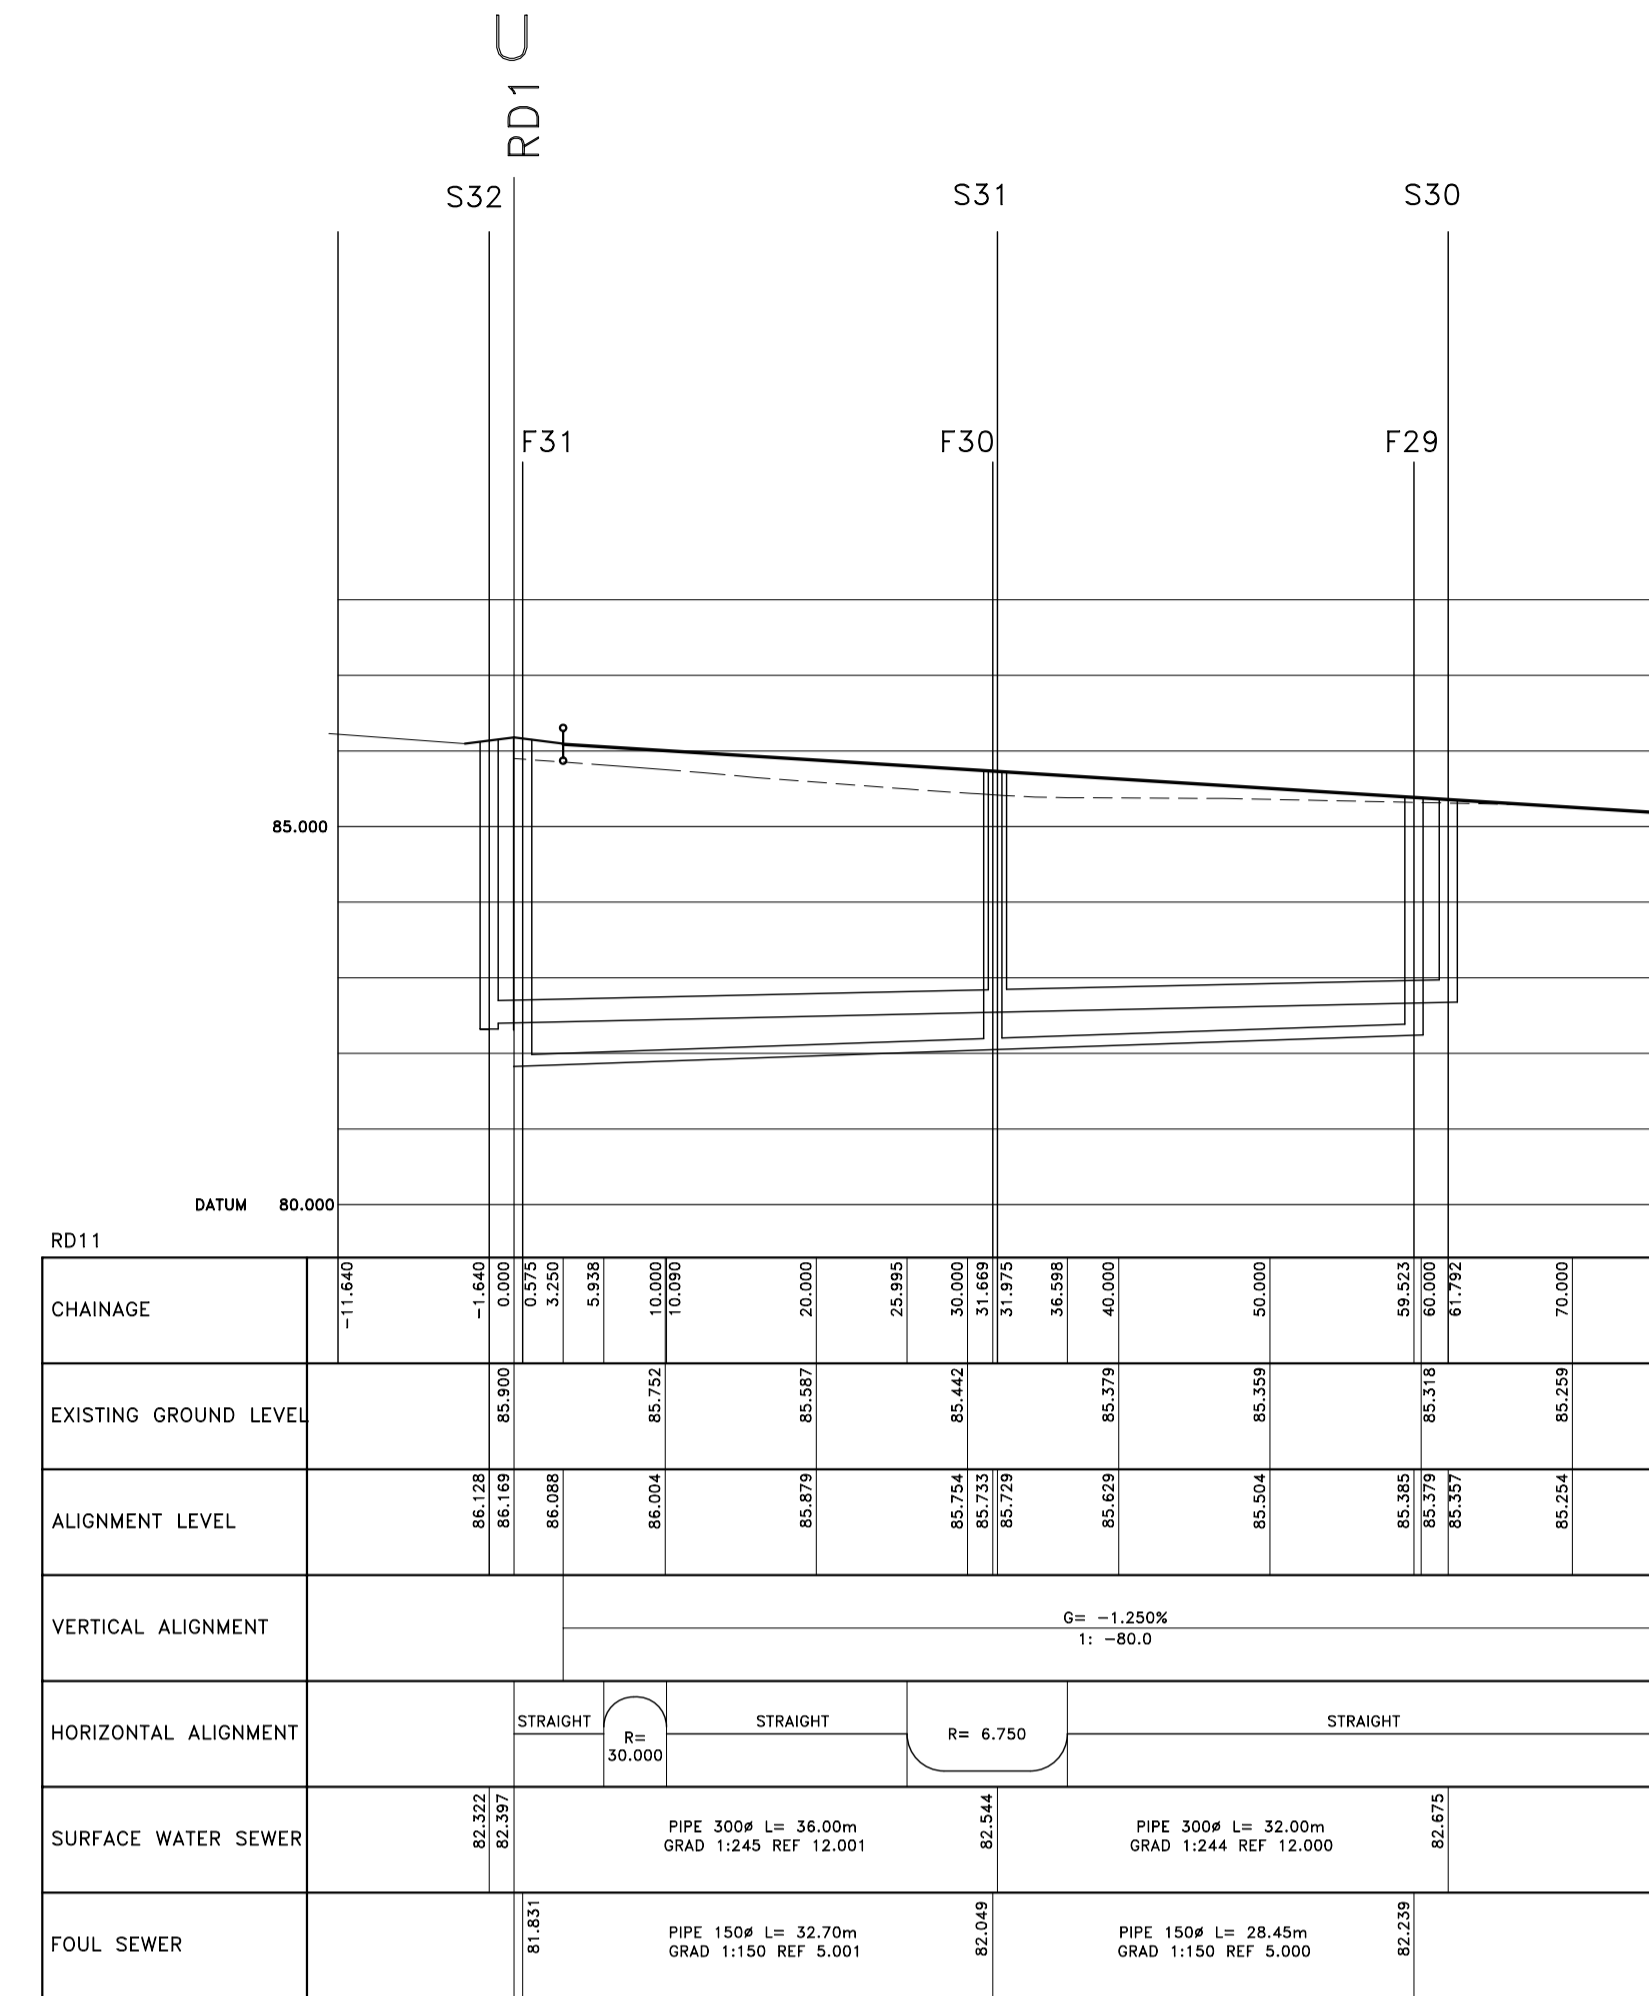
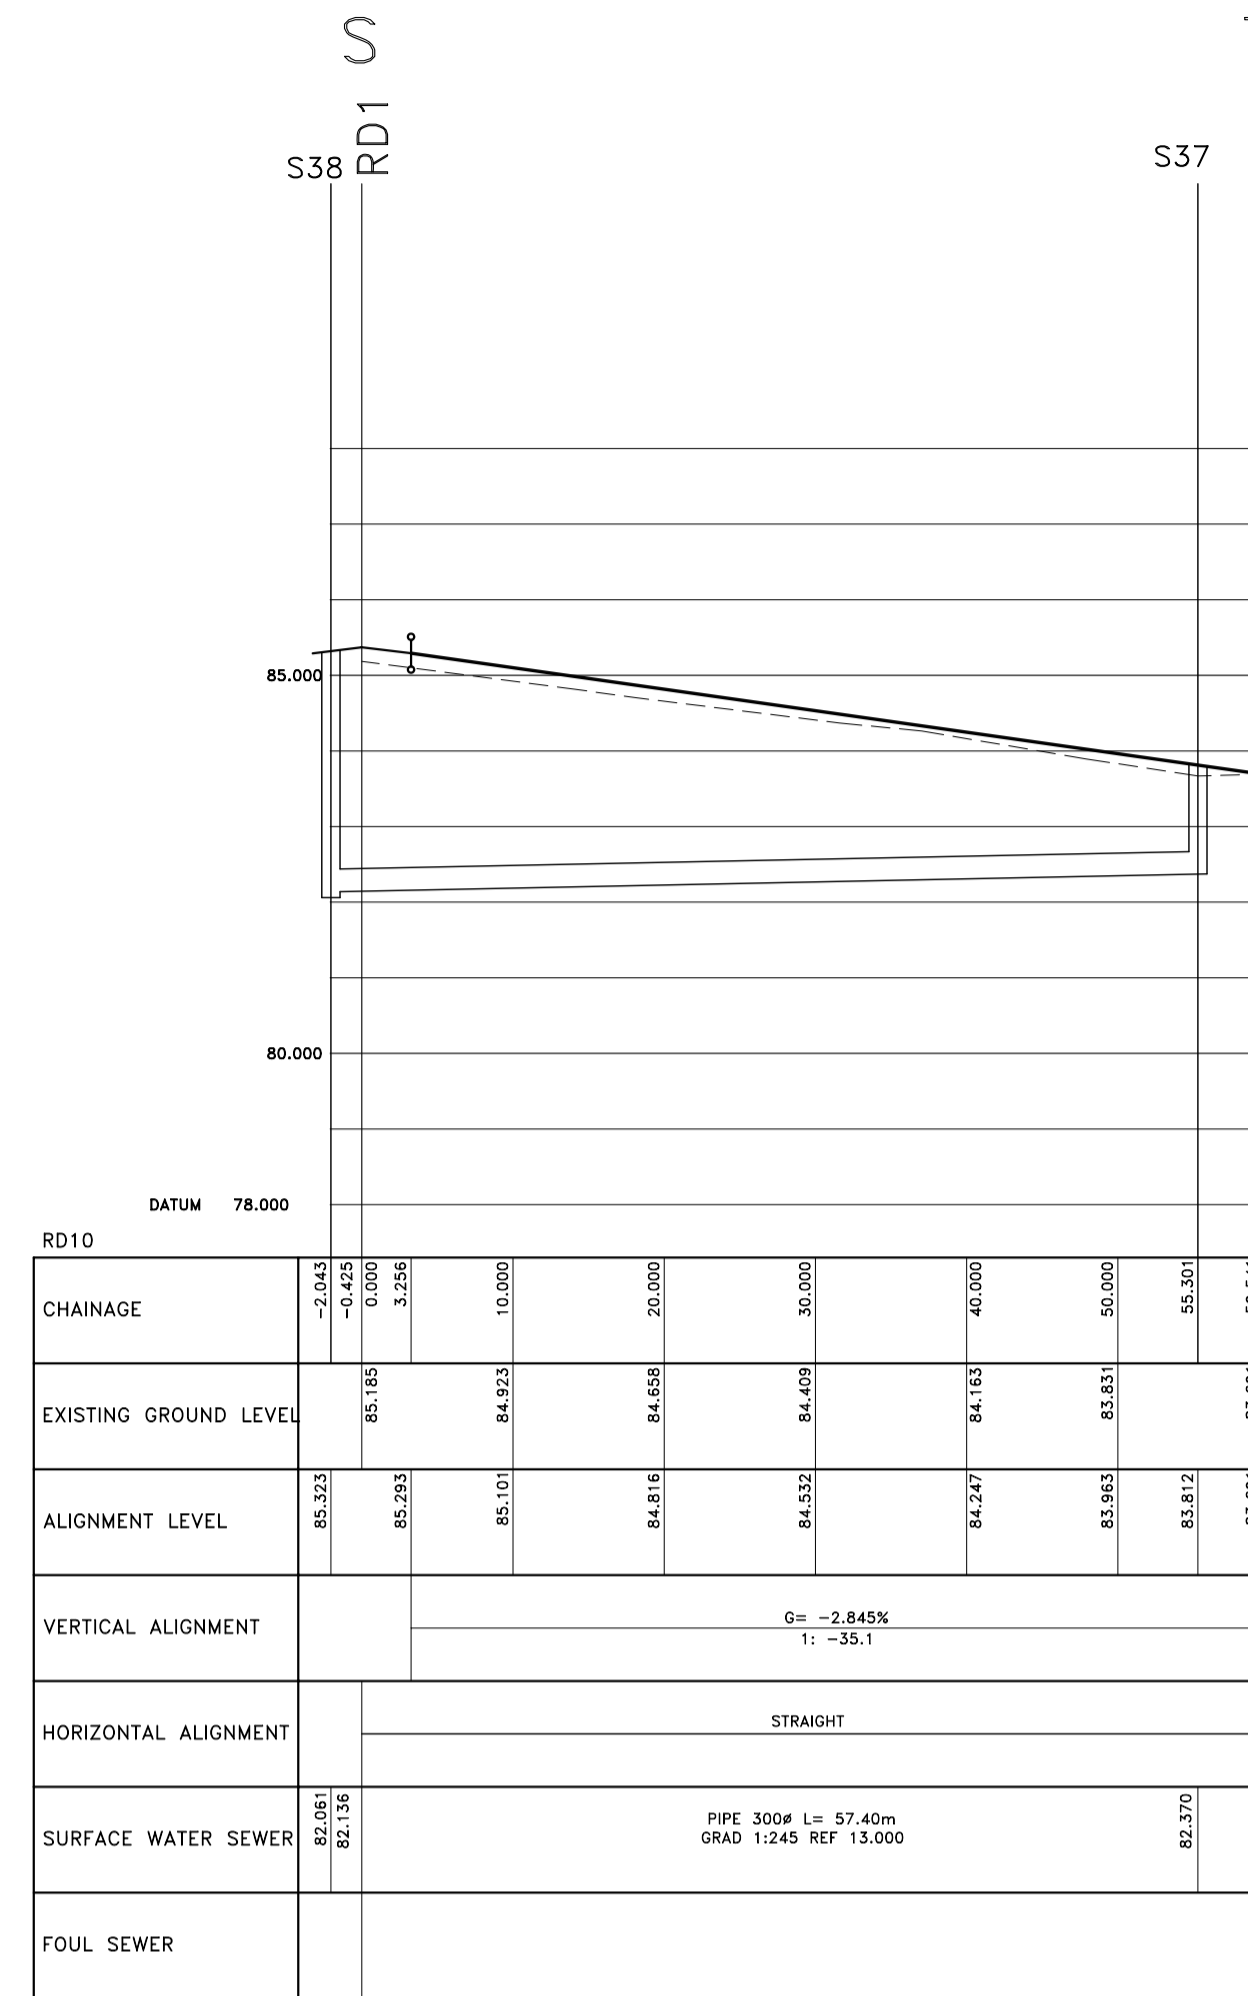
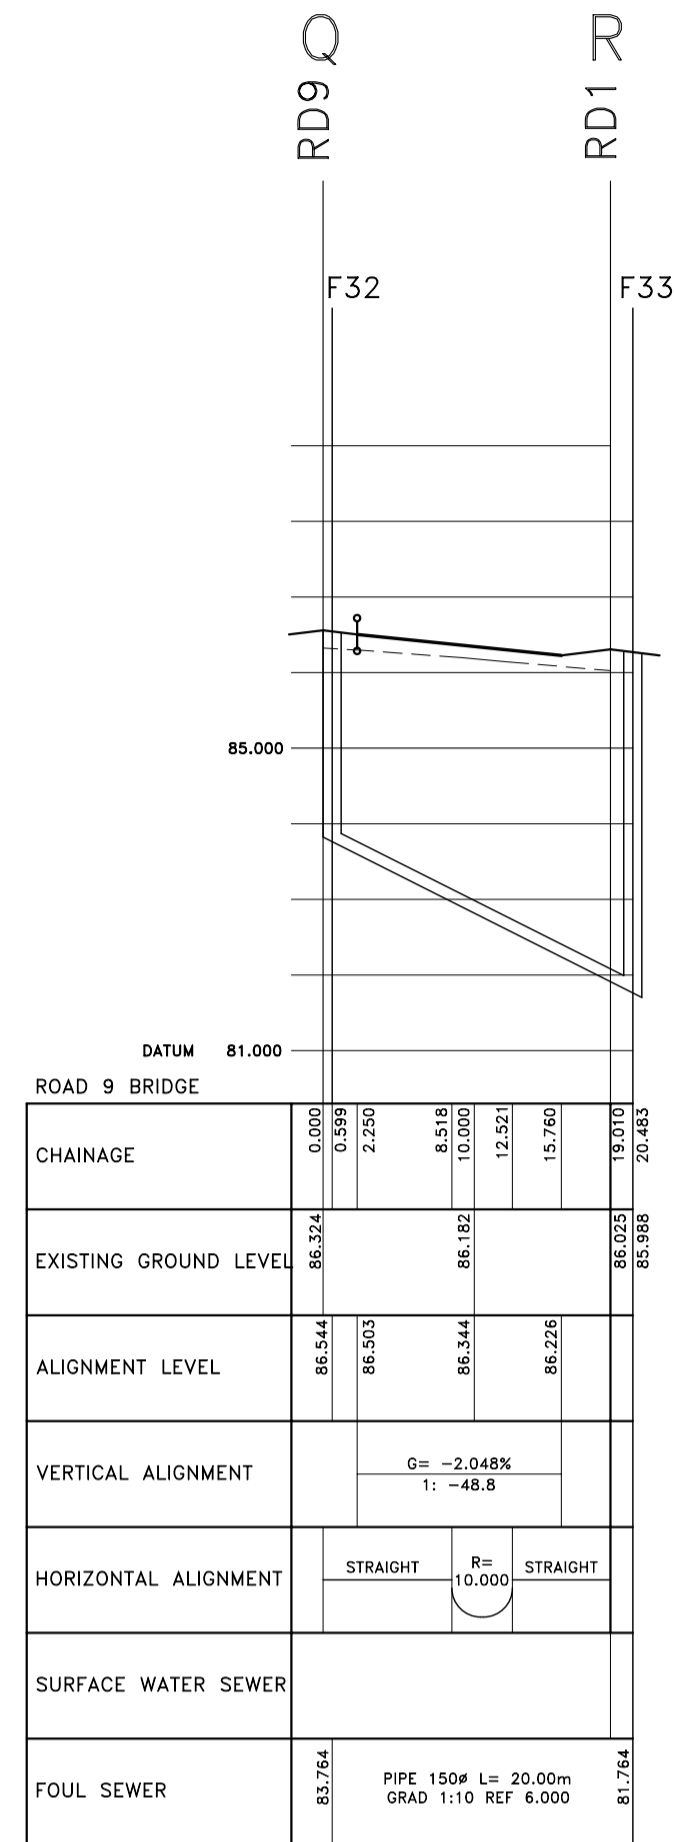


DO NOT SCALE FROM THIS DRAWING.  
ALL DIMENSIONS MUST BE  
CHECKED/VERIFIED ON SITE

Drawing is not to be scaled.  
All dimensions to be checked on site.  
All sewers to be constructed in accordance  
with W.S.A. SEWERS FOR ADOPTION, Edition 6.  
Pipes upto and including 150 dia. to be 28KN/M  
strength clayware to BS EN 295-1  
Pipes above 150 dia. and upto and including  
300 dia. to be Class 160 strength clayware to  
BS EN 295-1  
Pipes above 300 dia. to be class RM concrete  
pipes (sprc) to BS 5911.  
All carriageways to be 1:40 camber.  
All laterals (private stubs) to be a min. 150 dia.  
Where driveways fall to the highway an ACO  
'cut off' drain is to be incorporated to prevent  
surface water entering the highway.  
All adoptable Highway Works to be constructed in  
accordance with Staffordshire County Council  
Residential Design Guide

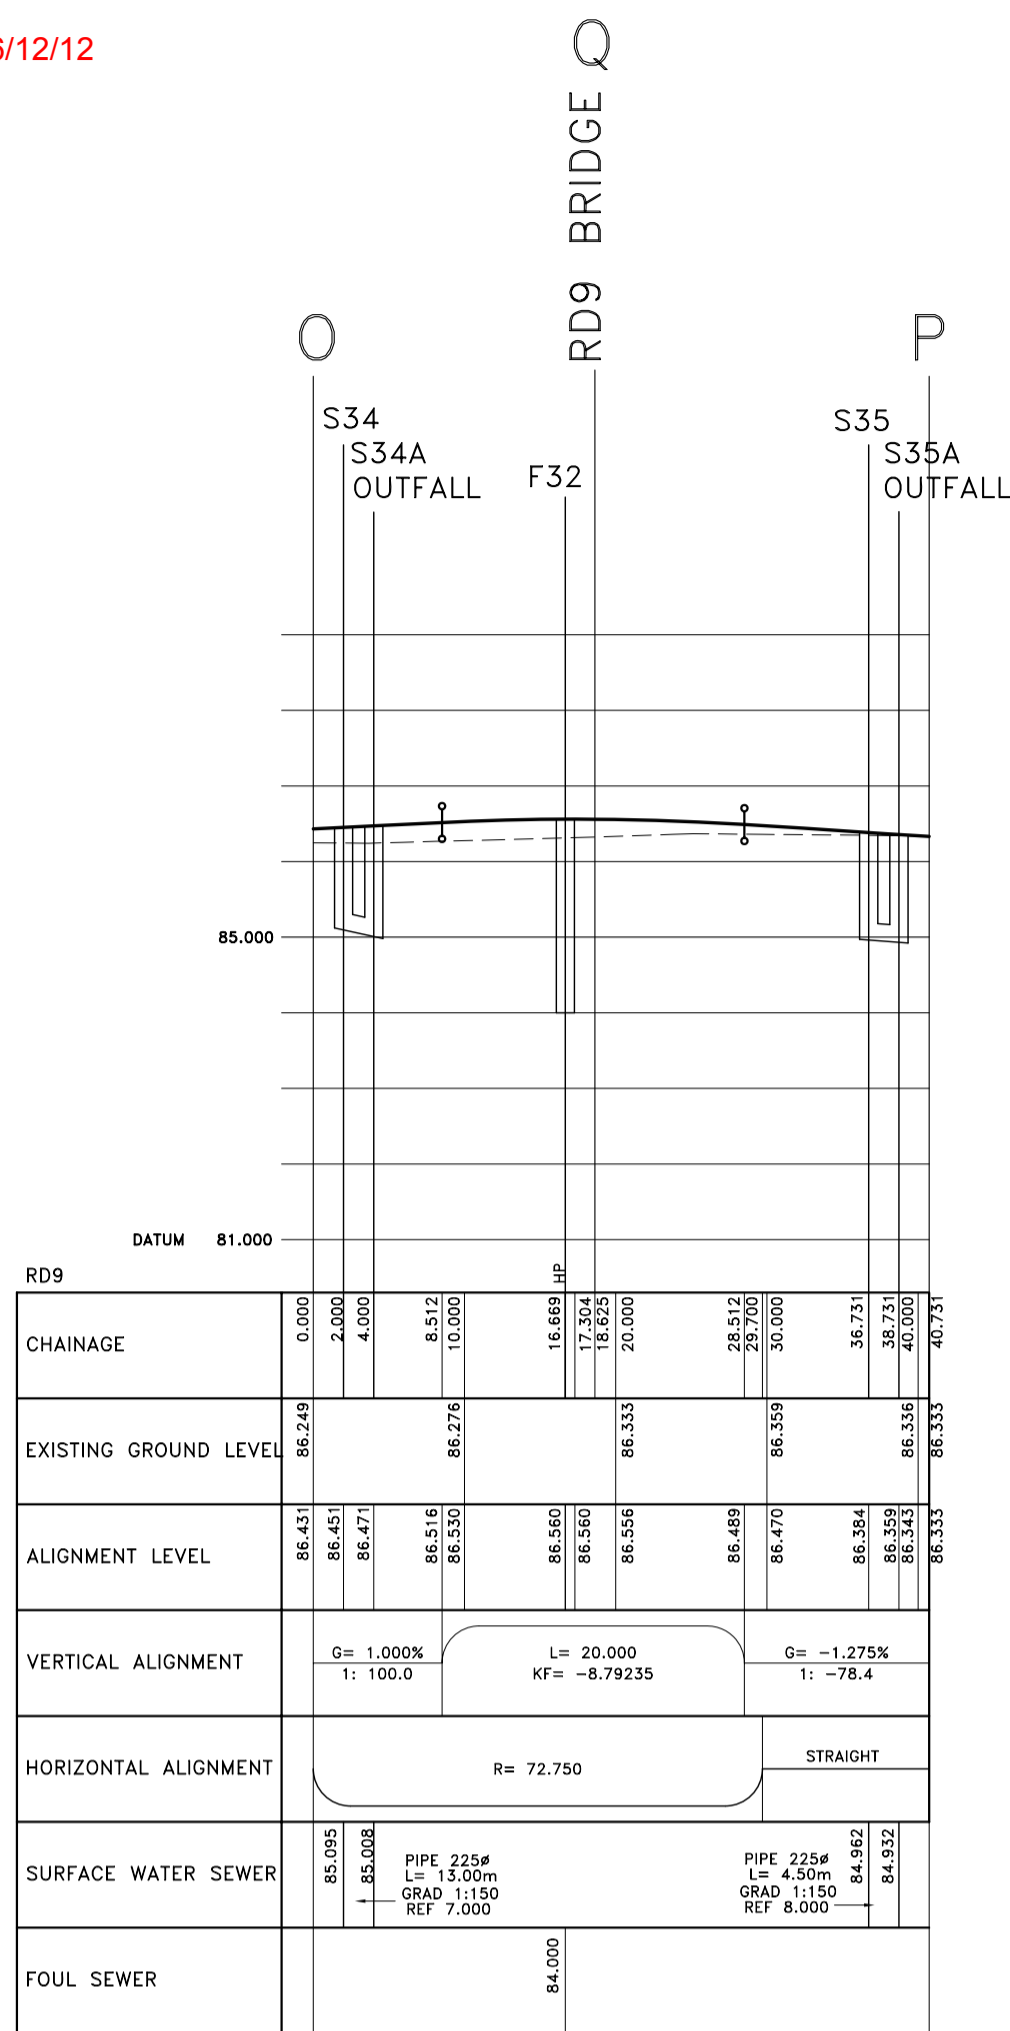

Armstrong  
Stokes &  
Clayton Limited

Rev A Drainage amended JS Nov 12

PRELIMINARY

Armstrong Stokes & Clayton Limited

Civil & Structural Engineering Consultants  
The Book Shop Chambers, 54 King Street, Southwell, Nottinghamshire, NG25 0EN  
Tel: 01636 814 815 Fax: 01636 816 343  
Client:

Peveril Homes Limited

Job Title:  
Proposed Development at Burton Road  
Tutbury  
Staffordshire

Drawing Title:  
Road and Sewer Section 3 of 3

Drawing number:  
P119A/307/A/P

Drawn: JLW Date: June 12 Scale: 1:500 H 1:100V