


P/2016/01107  
Received 12/09/2016

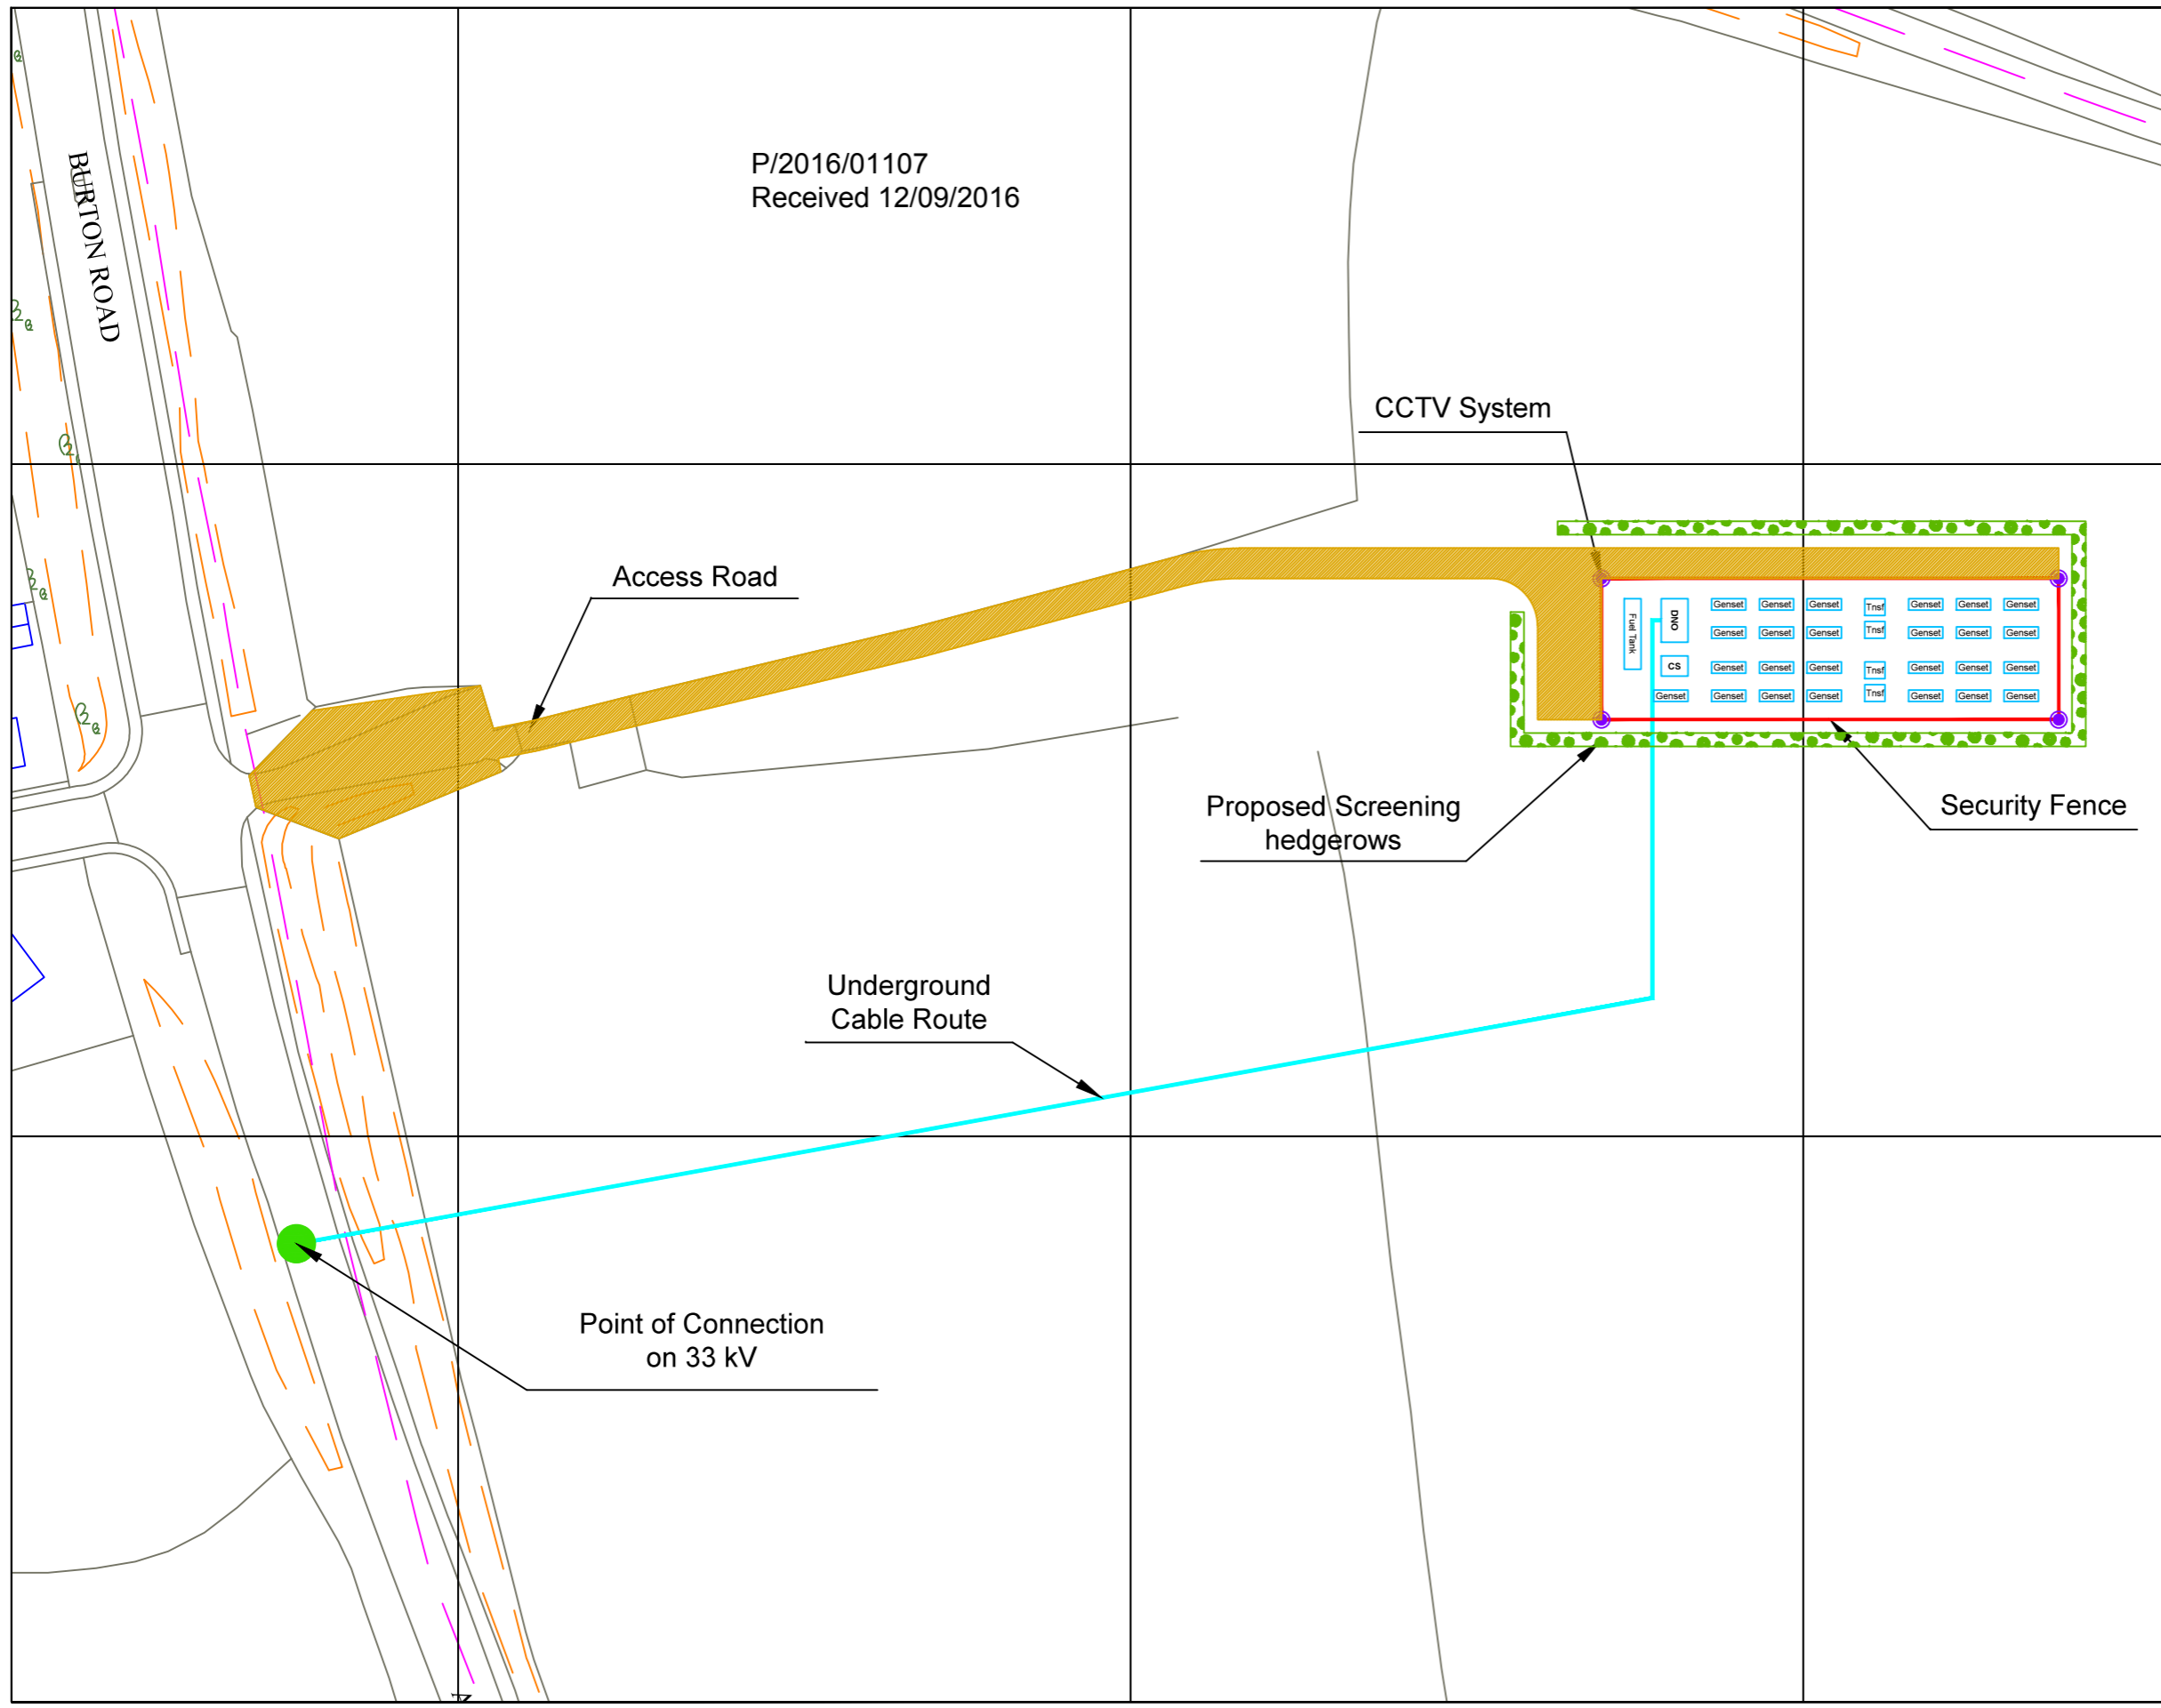

**KEY**

- SECURITY FENCE
- ACCESS ROAD
- PUBLIC RIGHT OF WAY
- WATERCOURSES
- LANDFORM
- EXISTING BUILDINGS
- POLITICAL OR ADMINISTRATIVE BOUNDARY
- Fuel Tank PLANT EQUIPMENT
- PROPOSED SCREENING HEDGEROWS
- SECURITY CAMERA

**System Details**

System Size DC:	~10.0 MW
Cable Length:	~200 m
Development Area:	0.49 ha / 1.20 acres
No of Diesel Generators:	25 x 500kW
No of Transformers:	4
Access Road Length:	280 metres
Compound Area:	0.16 ha / 0.40 acres


DRAWING NUMBER  
**2B - Project Layout - Equipment Details - New Farm**

DRAWING TITLE  
**Diesel Generation 10 MW, OS Master Map, Project Layout**

ADDRESS  
**New Farm,  
Burton Rd, Burton-on-Trent,  
Staffordshire  
DE13 9NF**



39 Austenway,  
Gerrards Cross Bucks SL9 8NN  
Company Number 10077874  
info@lyricenergy.co.uk

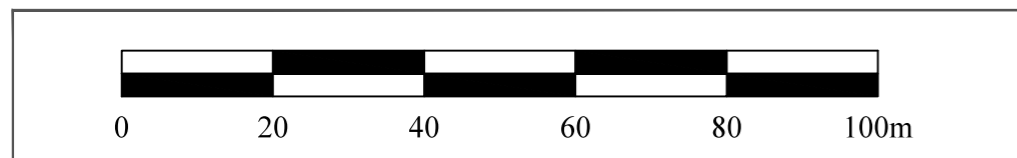

1 : 1000 @ A3

Our Ref number: 15

Ordnance Survey © Crown Copyright 2015  
Reproduction in whole or in part is prohibited  
without the permission of Ordnance Survey.  
Licence Number 100056579  
Scale from this drawing only if details of scale and page size are given.  
Check that this is the latest version of this drawing.

Rev	Date	Drawn	Check	App'd
00	08 / 07 / 2016	NMR	AM	PVR
01	28 / 07 / 2016	NMR	AM	PVR
02	01 / 08 / 2016	NMR	AM	PVR
03	05 / 08 / 2016	NMR	AM	PVR