


P/2016/01107  
Received 09/08/2016

DRAWING NUMBER  
**Details of the plant 7**

DRAWING TITLE  
**Access Road**

NOTE  
**1. Dimensions in metres**

Construction of surface layer through the laying of sifted recycled material, cleaned and selected from borrow pits with a thickness no lesser than 10cm. Aggregate size 10/20 mm with subsequent compaction.

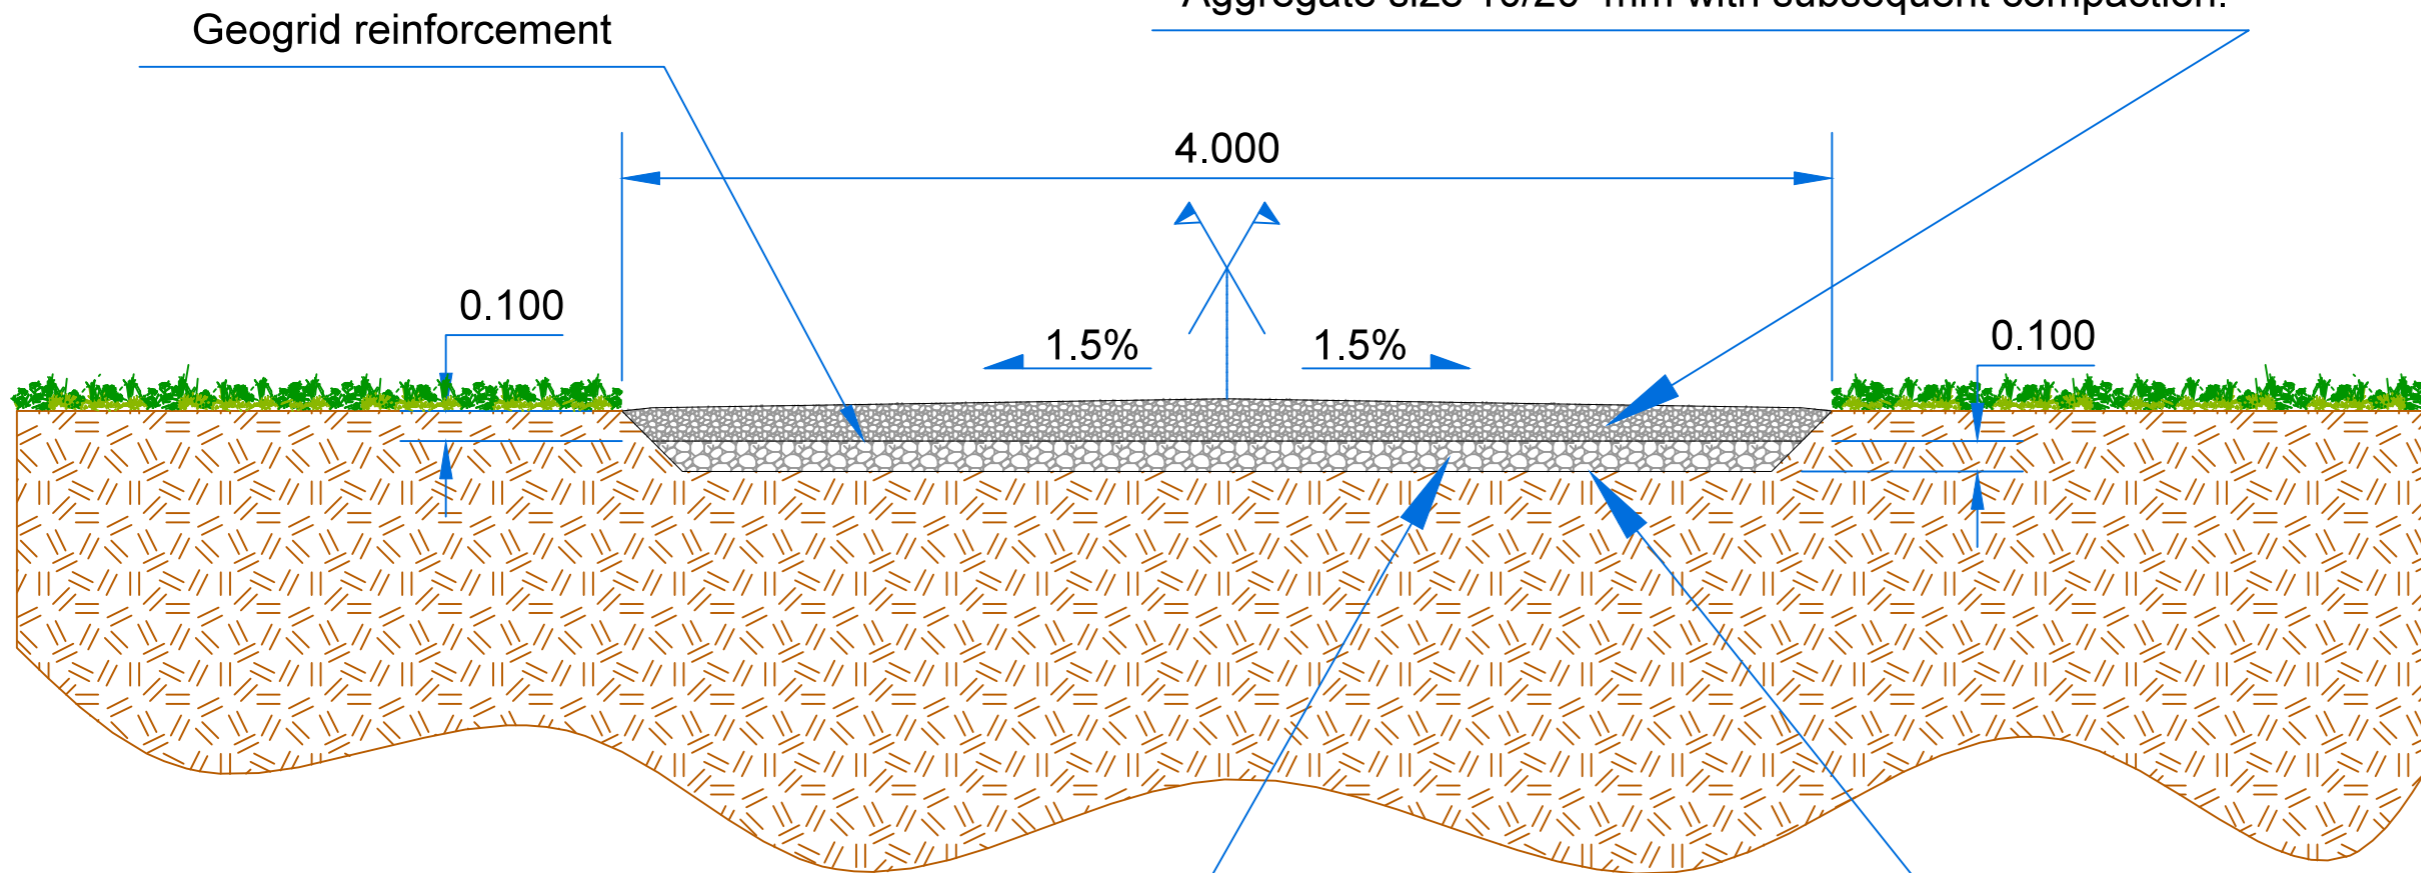

Construction of road embankment through laying of sifted recycled material, cleaned and selected from borrow pits with a thickness no lesser than 30 cm. Aggregate size 30/60 mm with subsequent compaction.

Geotextil



1 : 25 @ A3

Our Ref number: Typical 7

Reproduction is permissible only with prior consent.  
Scale from this drawing only if details of scale and page size are given.  
Check that this is the latest version of this drawing.

Rev	Date	Drawn	Check	App'd
00	26 / 07 / 2016	NRM	AM	PVR



**Lyric Energy**

39 Austenway,  
Gerrards Cross Bucks SL9 8NN  
Company Number 10077874  
info@lyricenergy.co.uk