
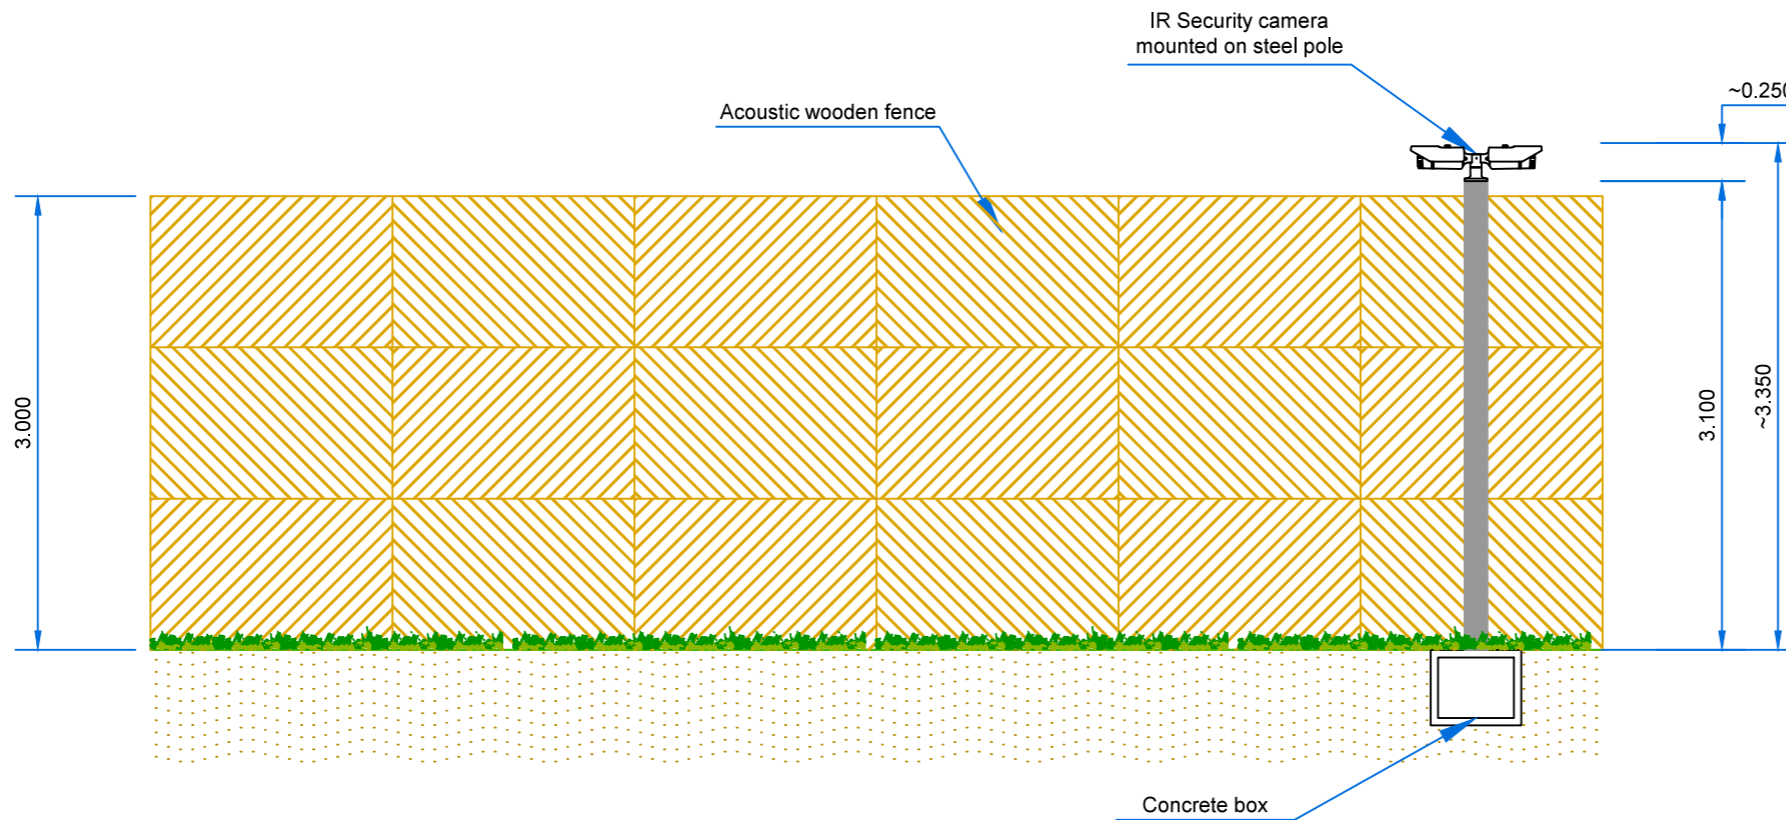


P/2016/01107
Received 12/09/2016

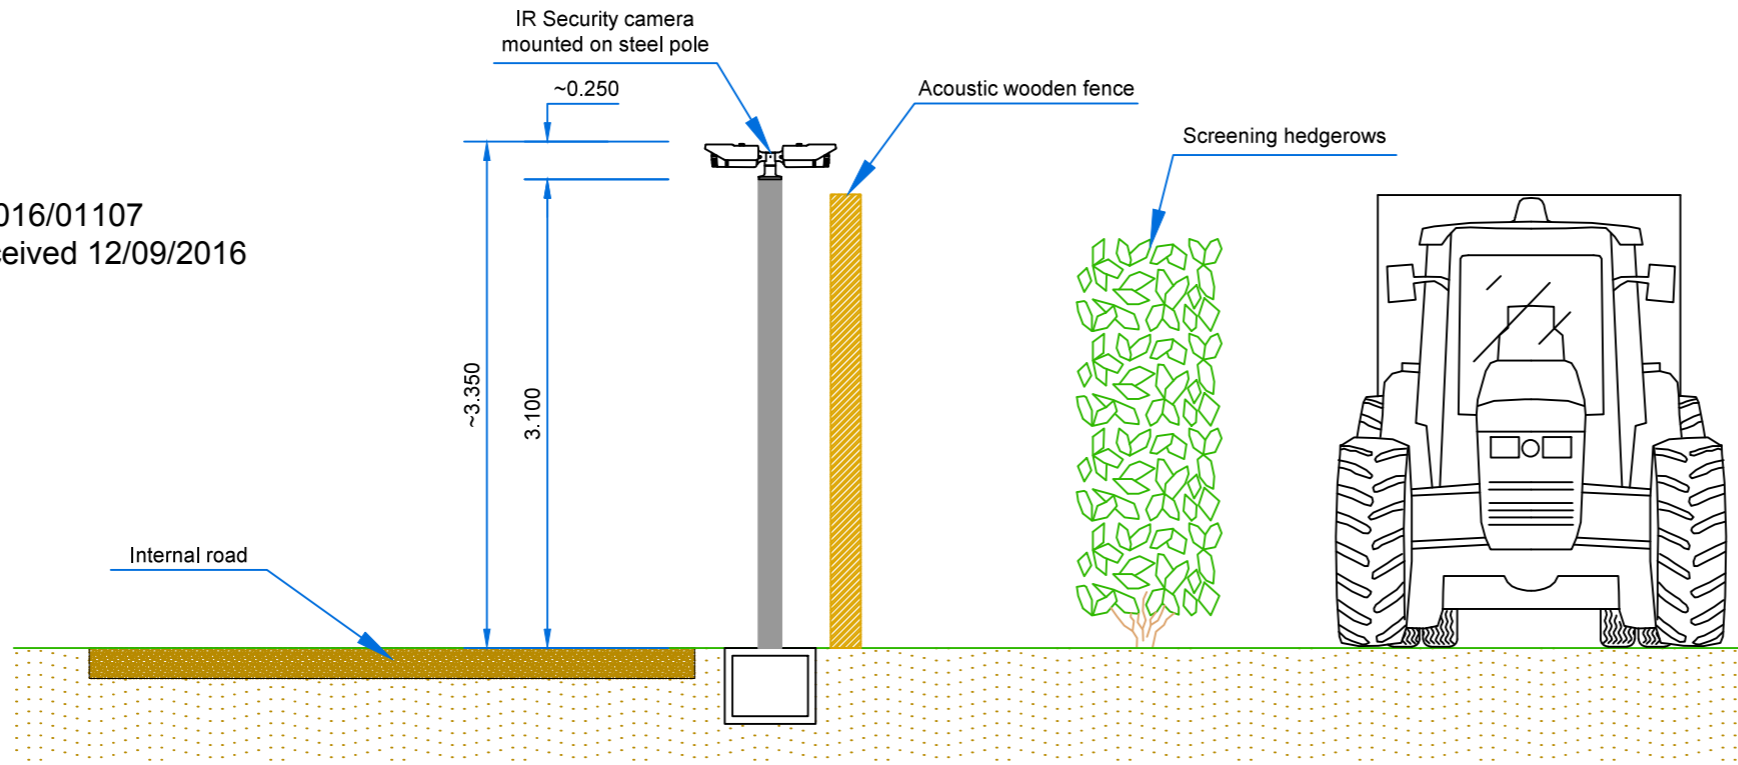


DRAWING NUMBER
Details of the plant 9B

DRAWING TITLE
Acoustic Fence

NOTE

- 1. Dimensions in metres**
- 2. Fence panels should provide a minimum surface density of 10kg/m². No gap is allowed between the base and the panels. The barrier should be lined on the internal faces with acoustic absorption.**

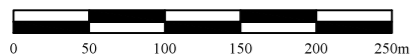

1 : 50 @ A3

Our Ref number: Typical 9B

Reproduction is permissible only with prior consent.
Scale from this drawing only if details of scale and page size are given.
Check that this is the latest version of this drawing.

Rev	Date	Drawn	Check	App'd
00	26 / 07 / 2016	NRM	AM	PVR



Lyric Energy

39 Austenway,
Gerrards Cross Bucks SL9 8NN
Company Number 10077874
info@lyricenergy.co.uk