

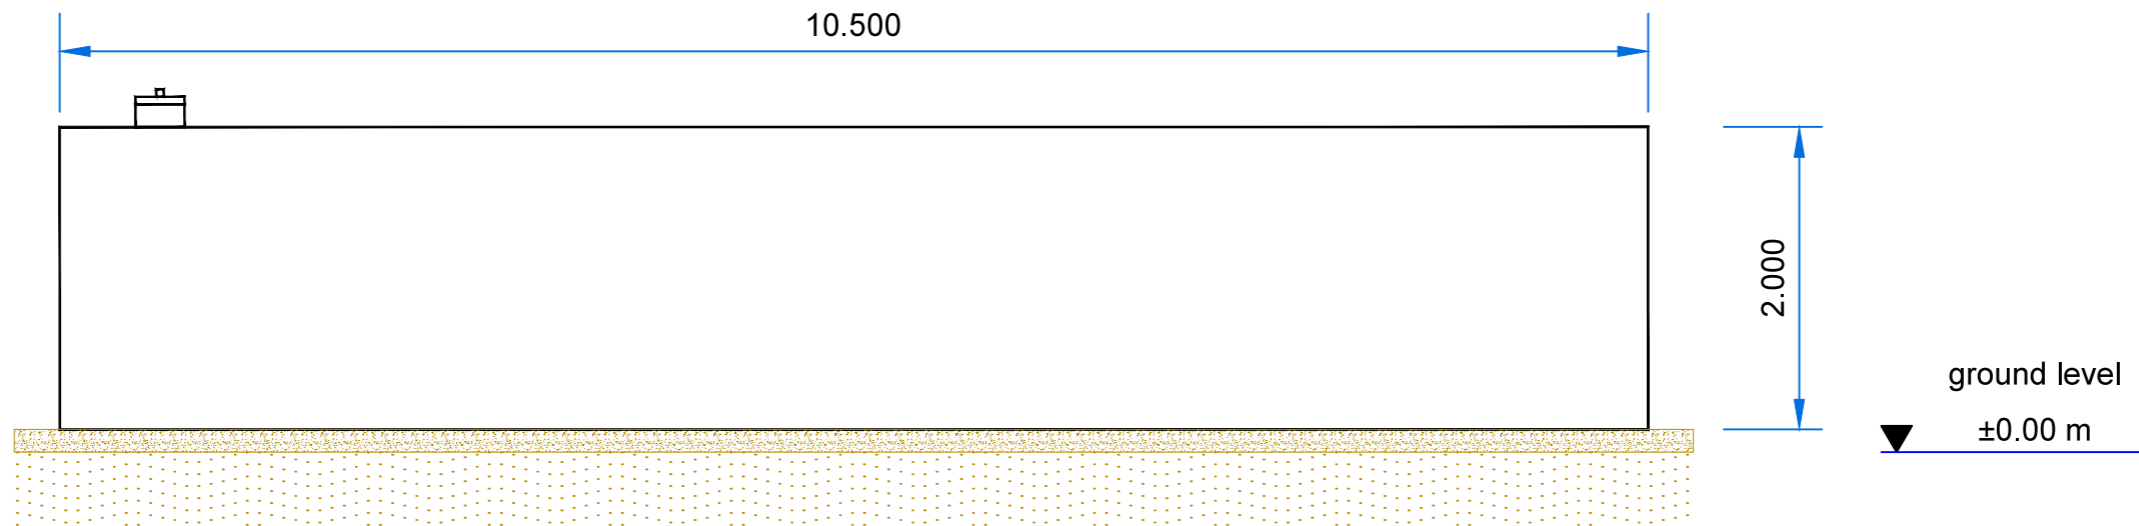


P/2016/01107  
Received  
12/09/2016

**Elevation**

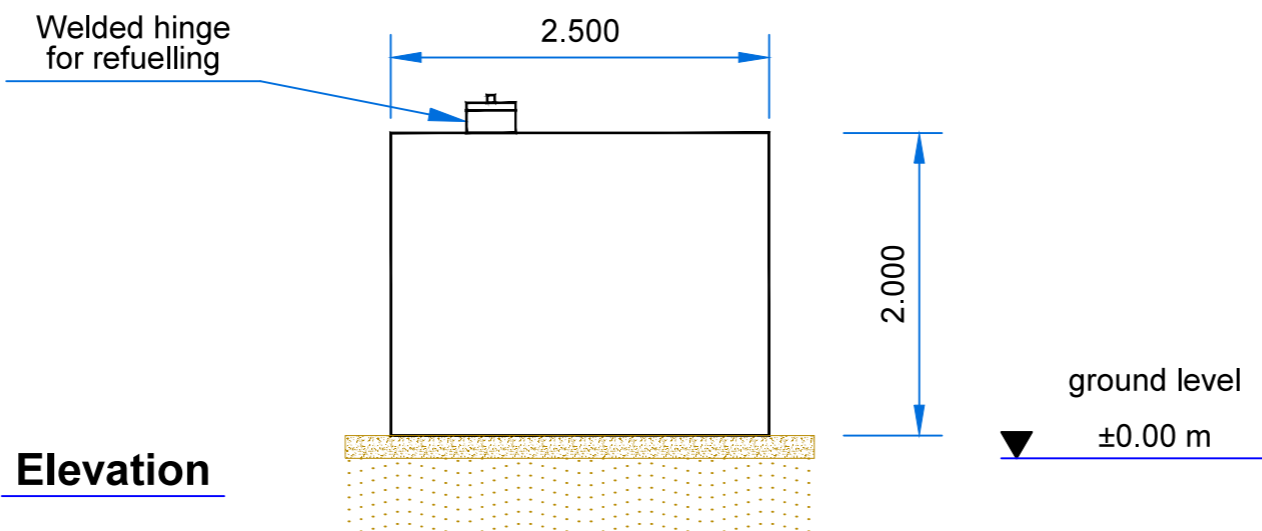

**Plan view**

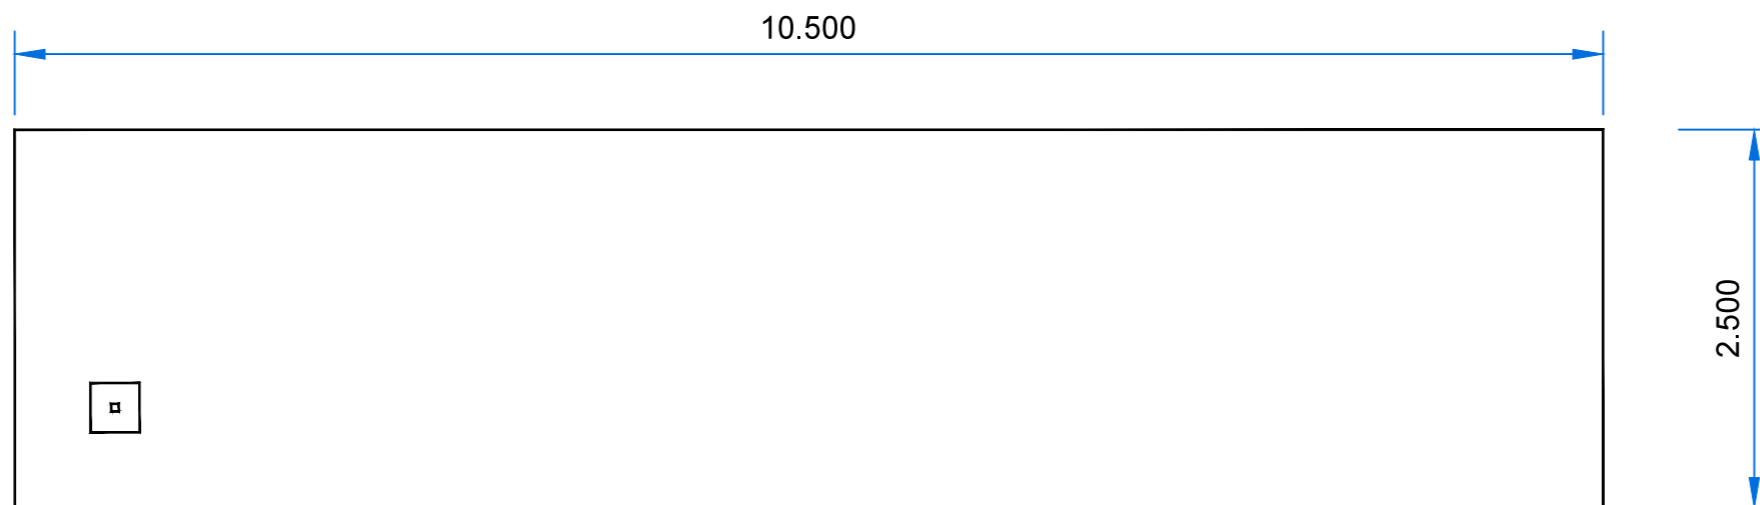

**Elevation**

DRAWING NUMBER  
**Details of the plant 02B**

DRAWING TITLE  
**Double Bounded Diesel Storage Tank**

NOTE  
**1. Dimensions in metres**



1 : 50 @ A3

Our Ref number: Typical 02B

Reproduction is permissible only with prior consent.  
Scale from this drawing only if details of scale and page size are given.  
Check that this is the latest version of this drawing.

| Rev | Date           | Drawn | Check | App'd |
|-----|----------------|-------|-------|-------|
| 00  | 01 / 07 / 2016 | NRM   | AM    | PVR   |
|     |                |       |       |       |
|     |                |       |       |       |



**Lyric Energy**

39 Austenway,  
Gerrards Cross Bucks SL9 8NN  
Company Number 10077874  
info@lyricenergy.co.uk