


Proposed East Elevation

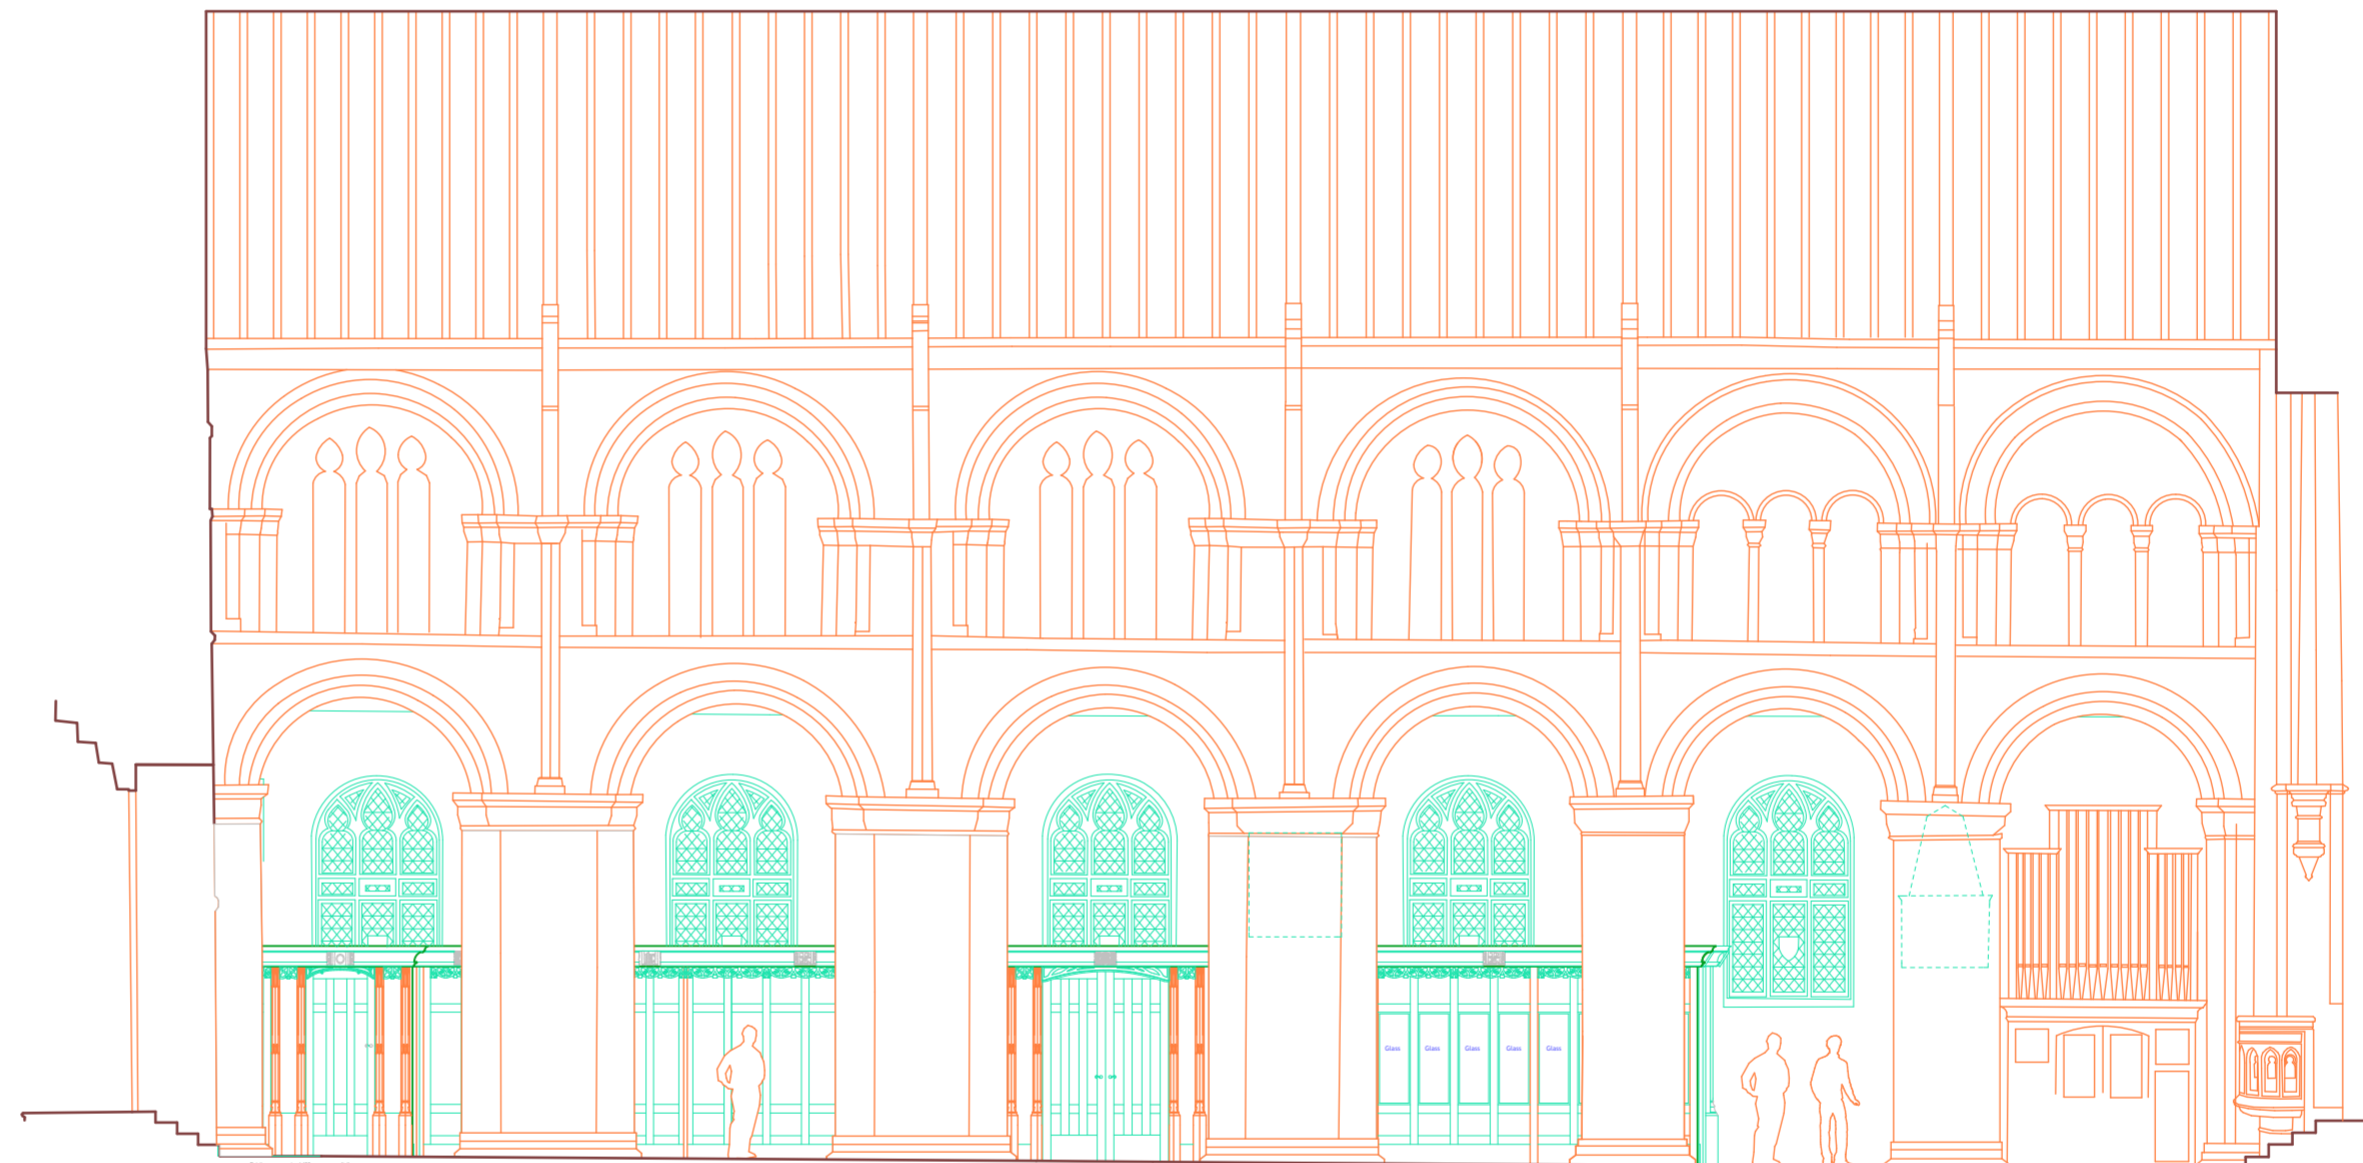

Proposed South Elevation

**Proposed Church
Section**

**St Mary's Church
Tutbury**