


NOTES

DO NOT SCALE FROM THIS DRAWING. ALL DIMENSIONS MUST BE CHECKED/VERIFIED ON SITE

- LEGEND (Adoptable):
- F1 Foul Water Sewer
  - Surface Water Sewer
  - G Trapped Road Gully with 150 dia. connection
  - /—/— Foul Rising Main

All sewers to be constructed in accordance with W.S.A. SEWERS FOR ADOPTION, Edition 6.

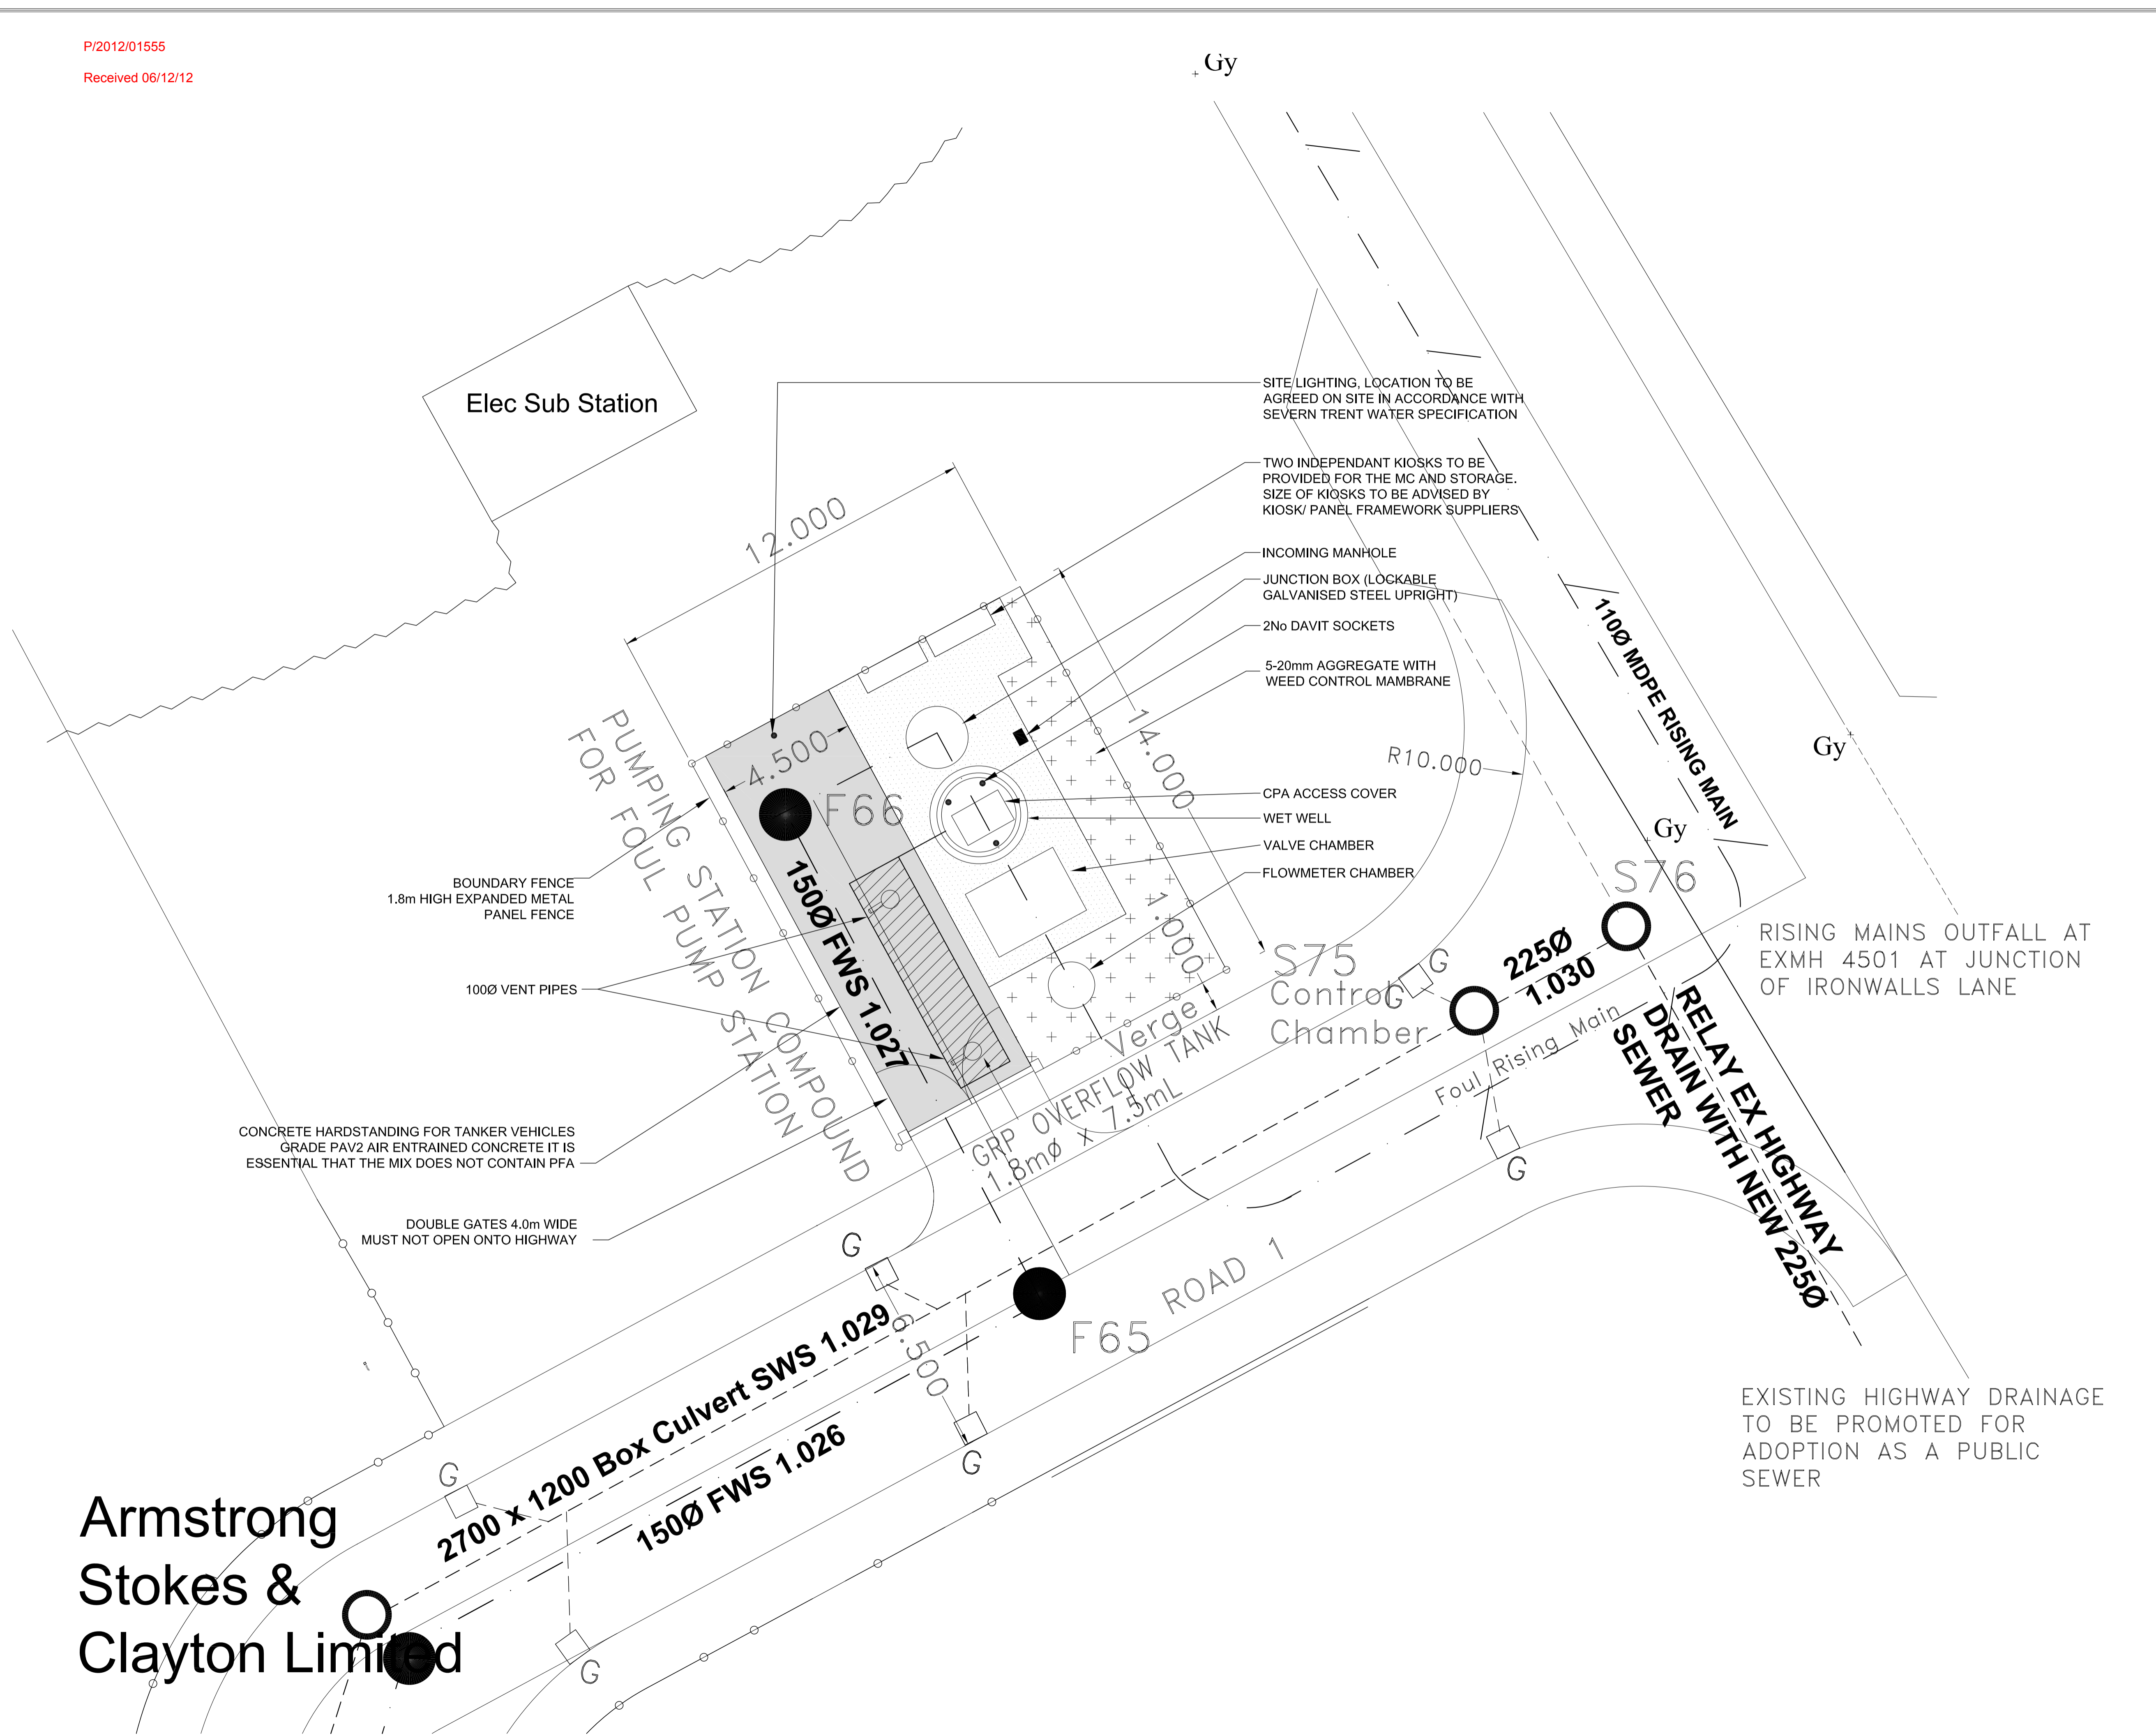

Armstrong Stokes & Clayton Limited

**Armstrong Stokes & Clayton Limited**  
 Civil & Structural Engineering Consultants  
 The Book Shop Chambers, 54 King Street, Southwell, Nottinghamshire, NG25 0EN  
 Tel: 01636 814 815 Fax: 01636 816 343  
 Client:  
 Peveril Homes Limited  
 Job Title:  
 Proposed Development at Burton Road  
 Tutbury  
 Staffordshire  
 Drawing Title:  
 Pumping Station layout Plan  
 Drawing number:  
 P119A/316/P  
 Drawn: JLW Date: Nov 12 Scale: 1:100  
 Preliminary  Detailed  Tender  As Built